





防腐ヒノキ 89.0mm x 38.0mm

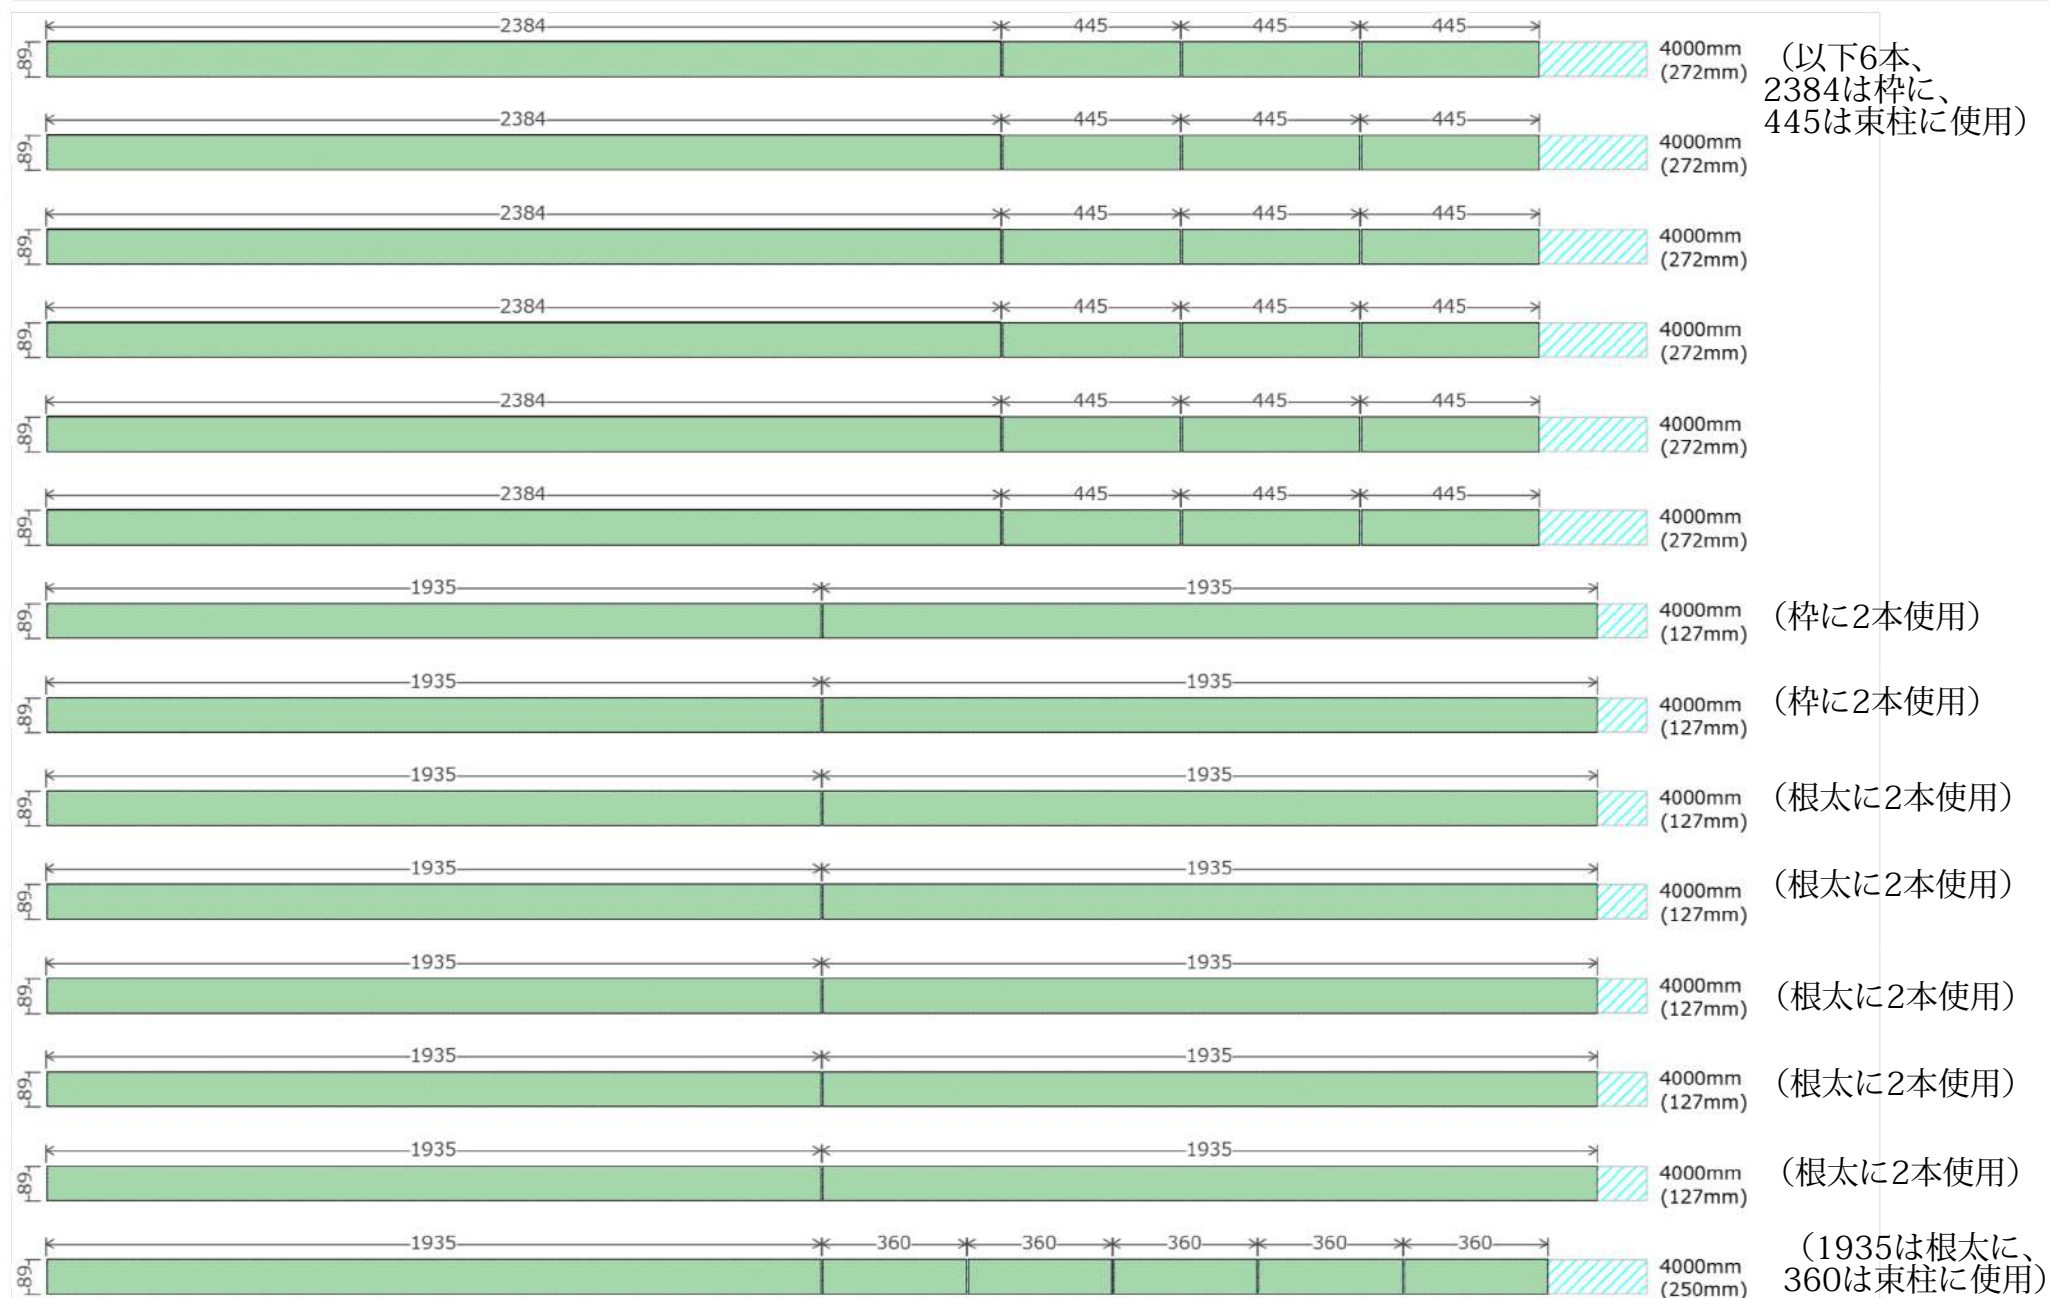


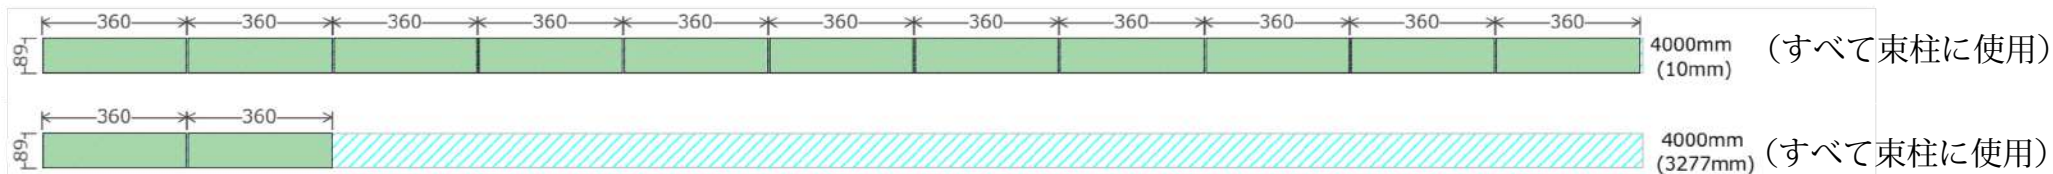

防腐ヒノキ 105.0mm x 30.0mm

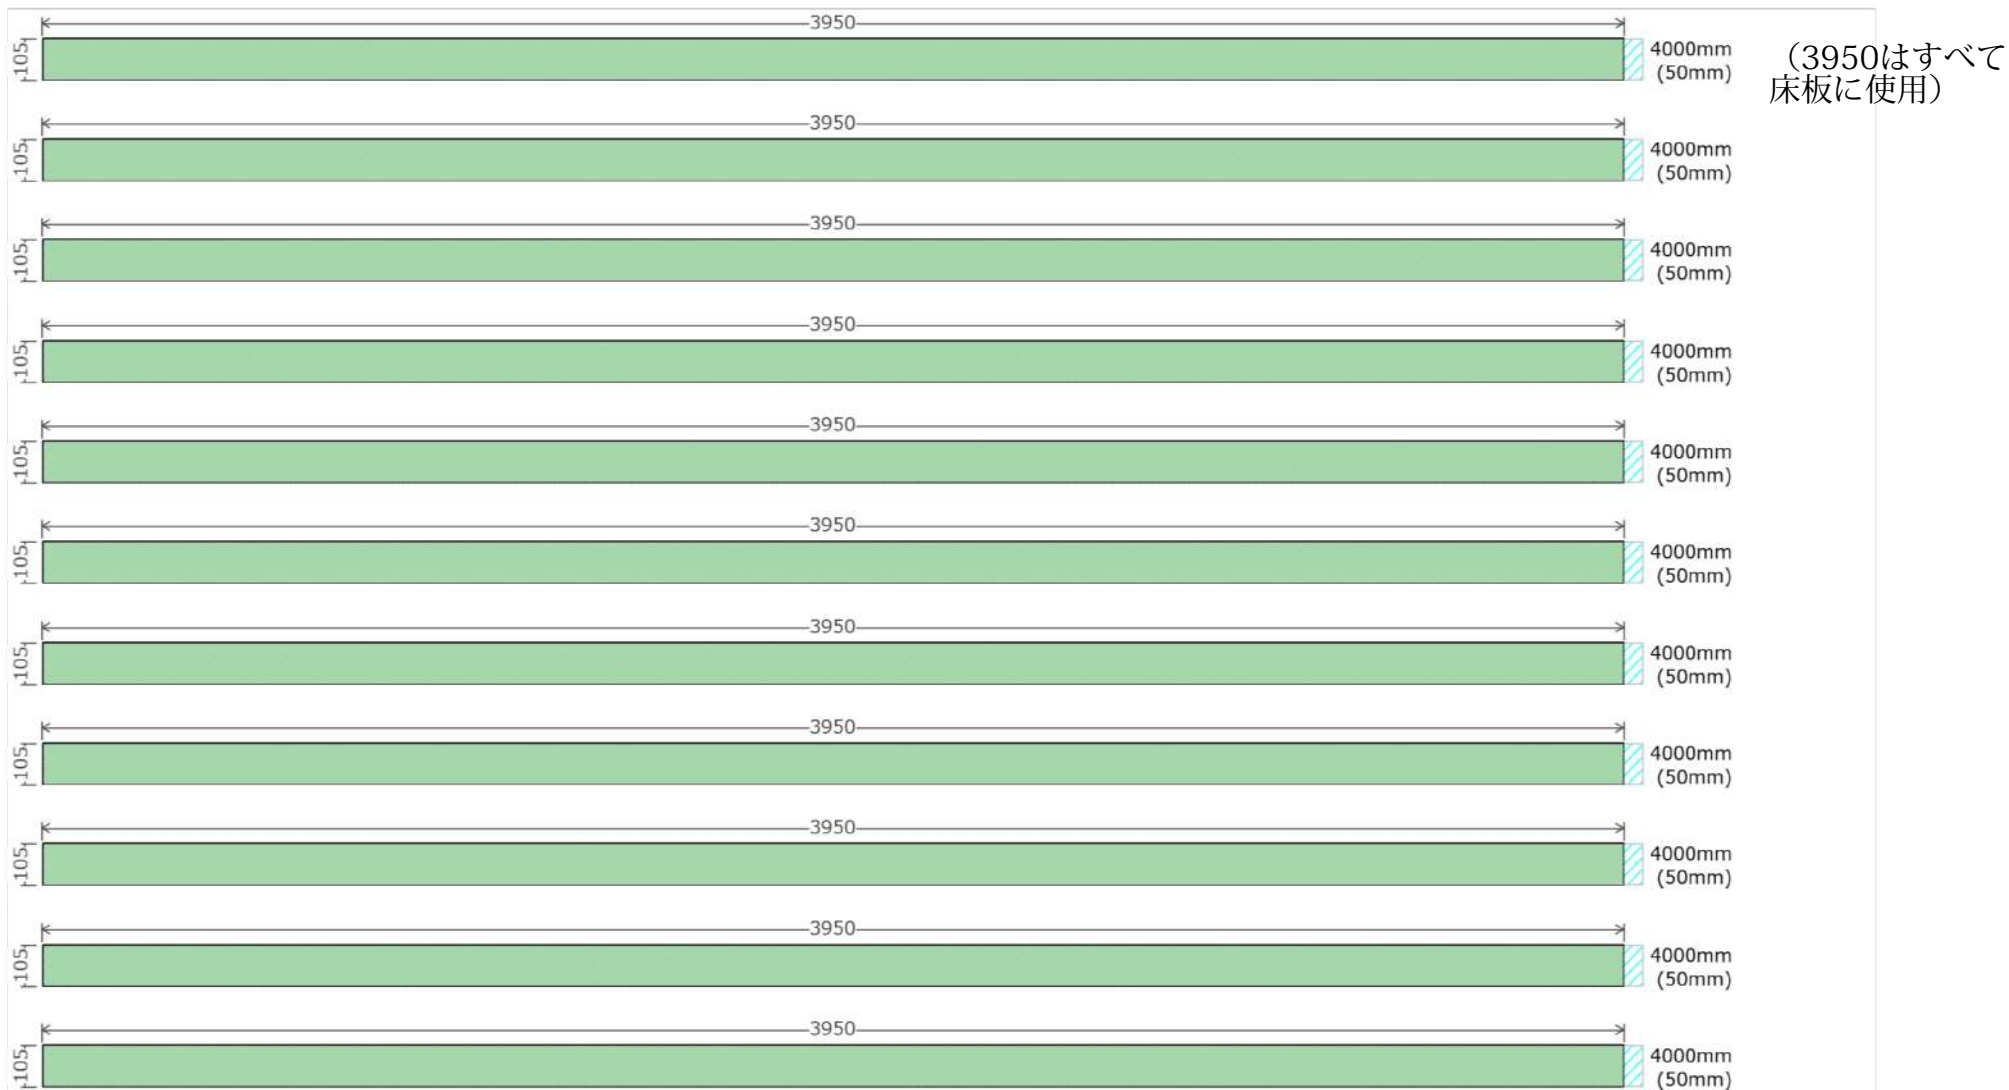

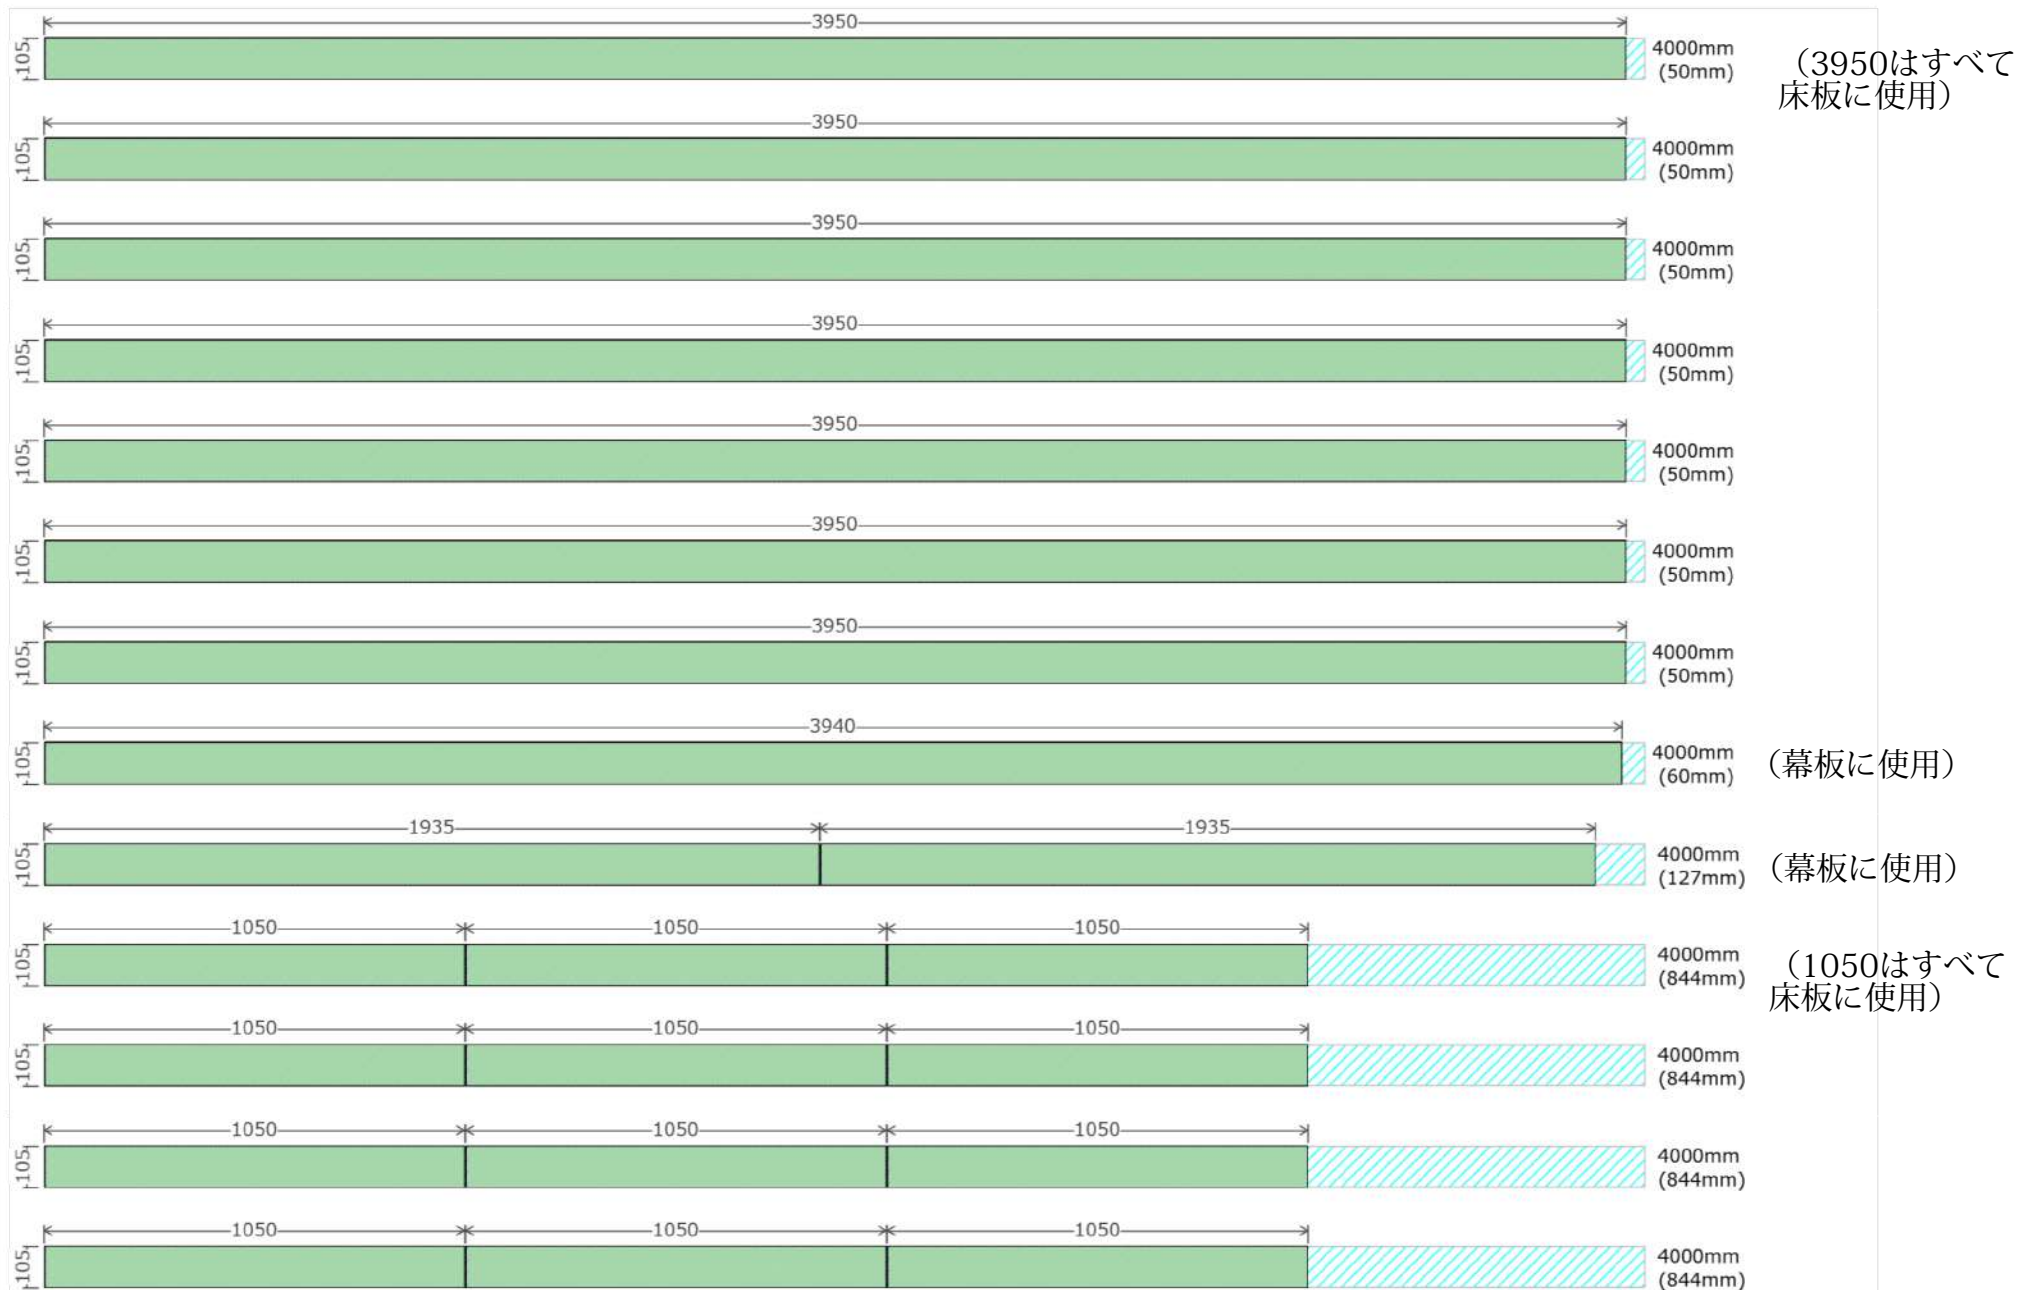

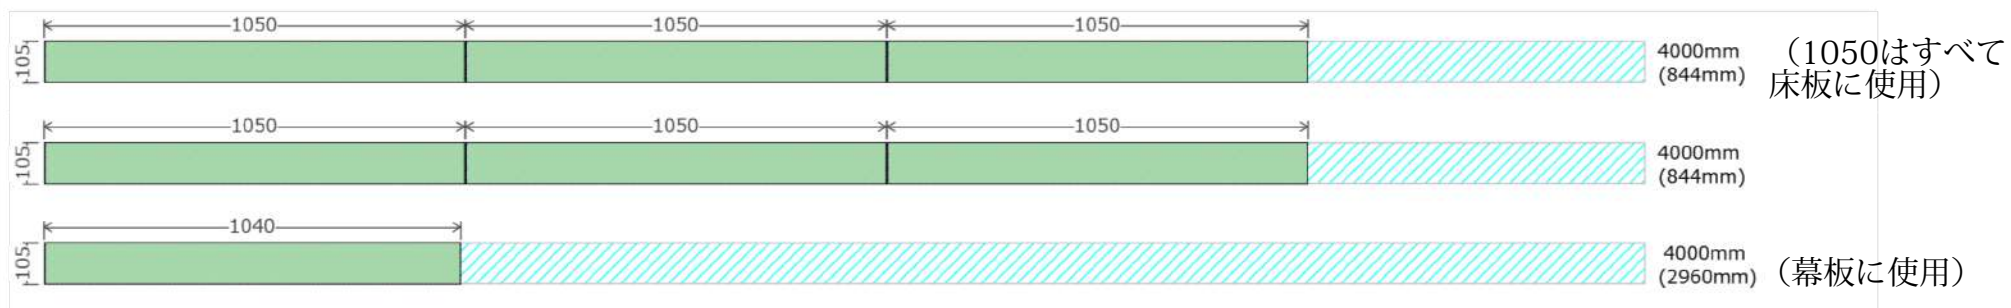


材料リスト

材料名	サイズ(幅×高さ×長さ)	数量
防腐ヒノキ	89×38×4000mm	16
防腐ヒノキ	105×30×4000mm	27
木材カット回数	-	97


完成イメージ

塗料(塗装する場合) … 塗り面積42.01㎡

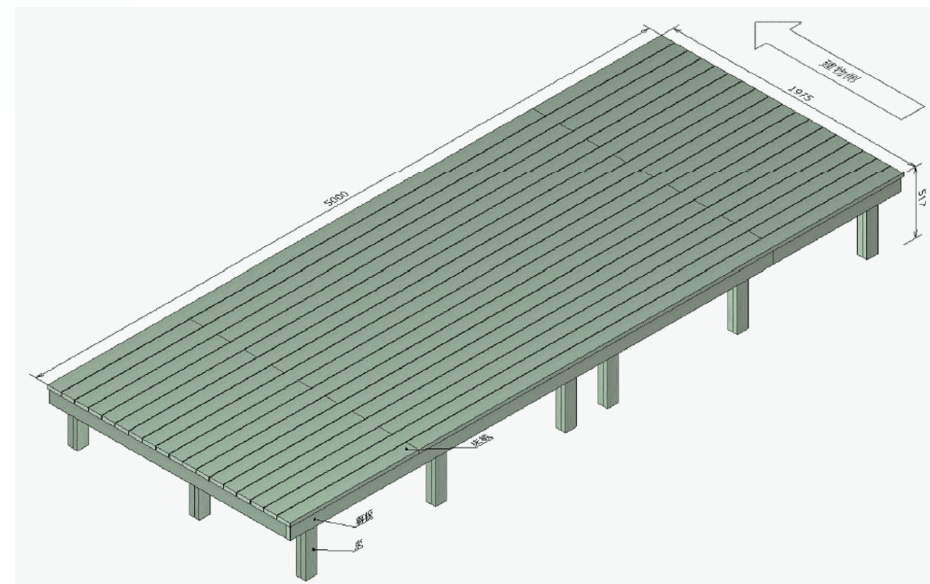


5000x1975_deck < 桟・根太の寸法 >


平面図

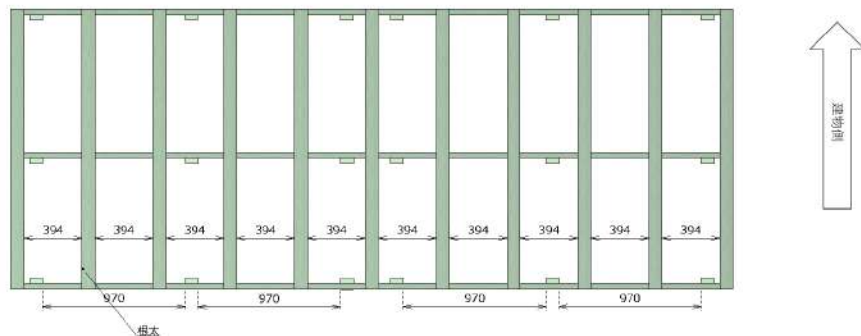

等角図(左)

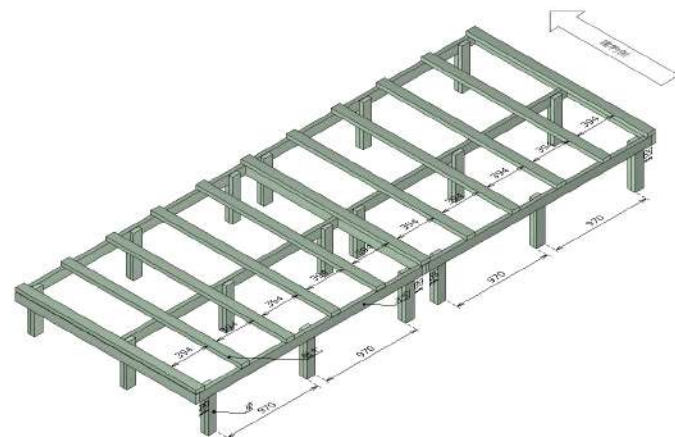

正面図

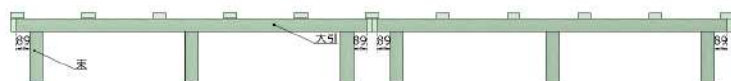


側面図




5000x1975_deck <幕板の寸法>

平面図

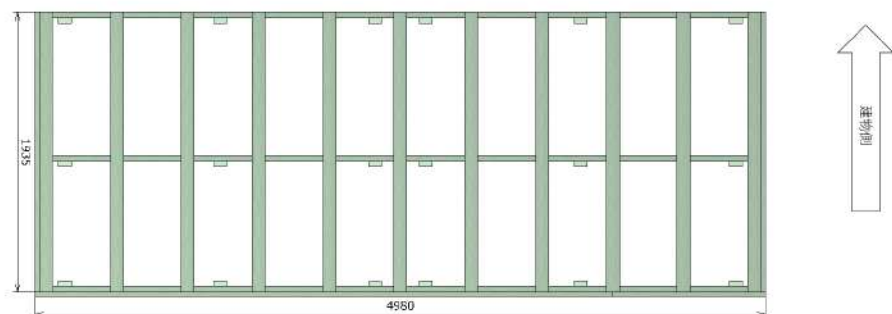

等角図(左)

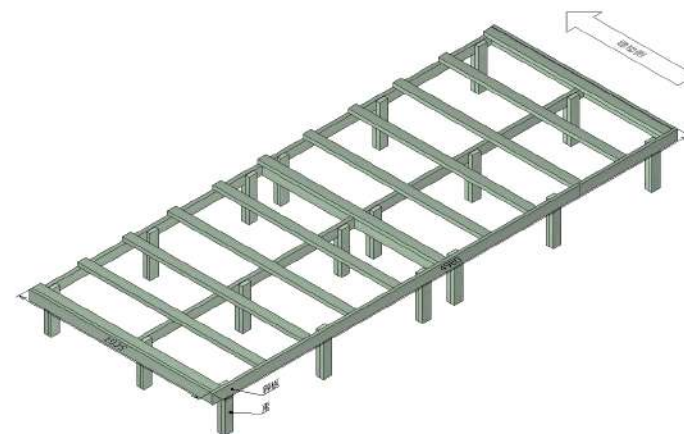

正面図




側面図




5000x1975_deck<床板の寸法>

平面図

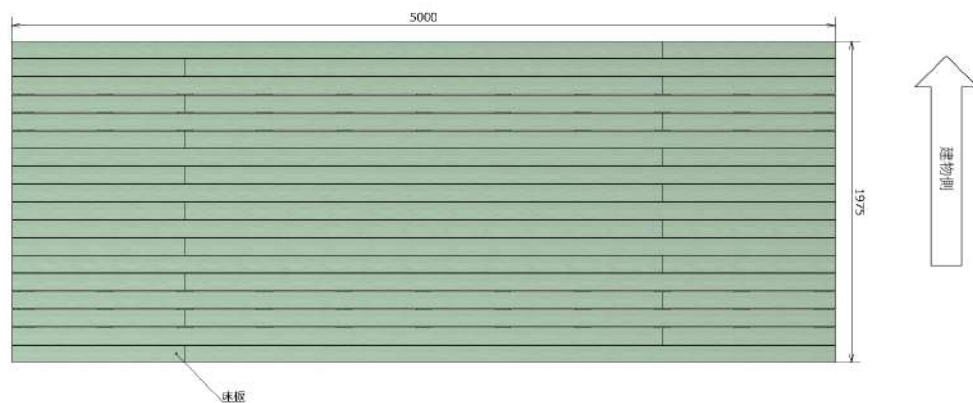

等角図(左)

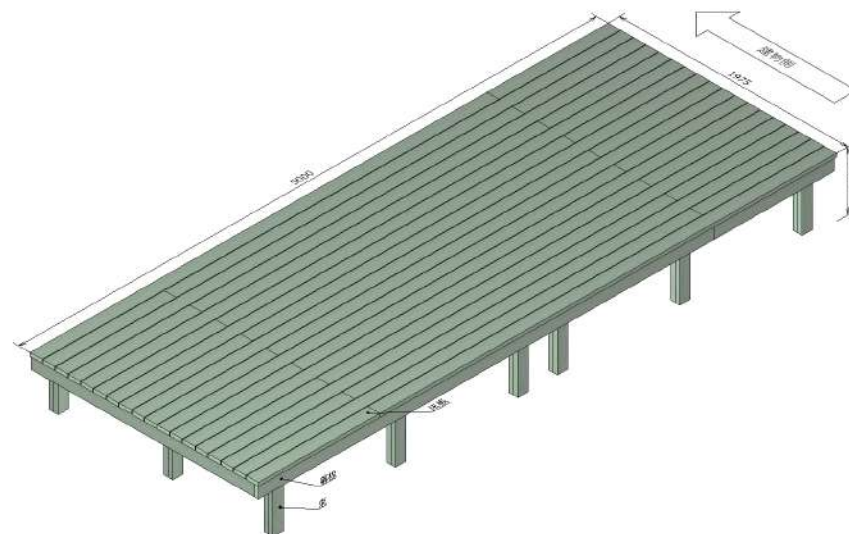

正面図



側面図

