
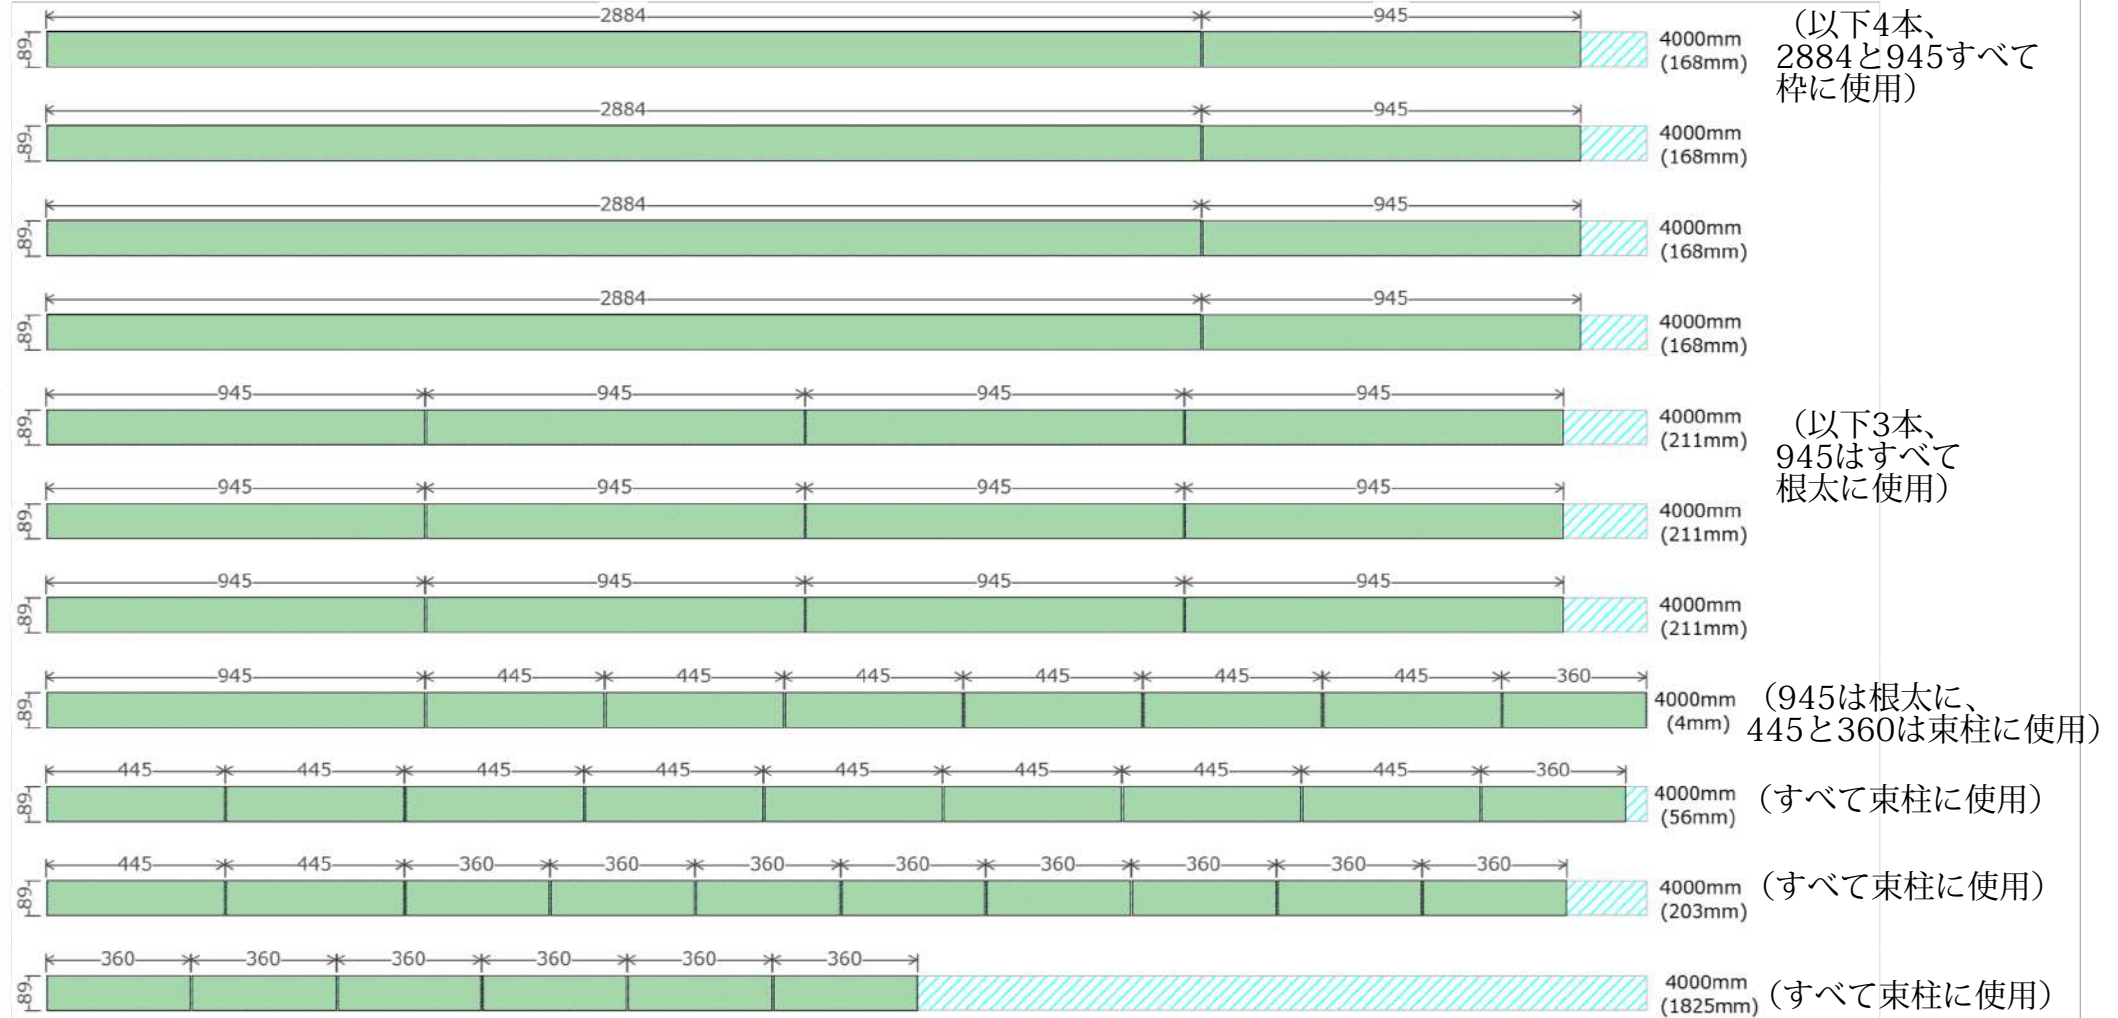
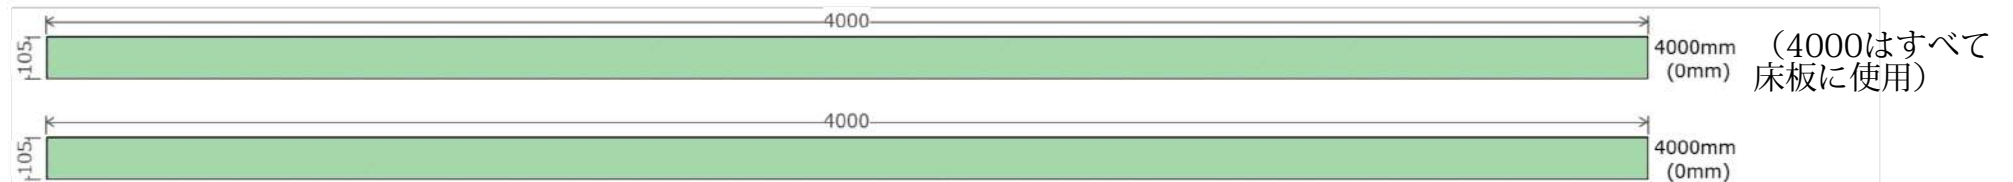


防腐ヒノキ 89.0mm x 38.0mm

防腐ヒノキ 105.0mm x 30.0mm

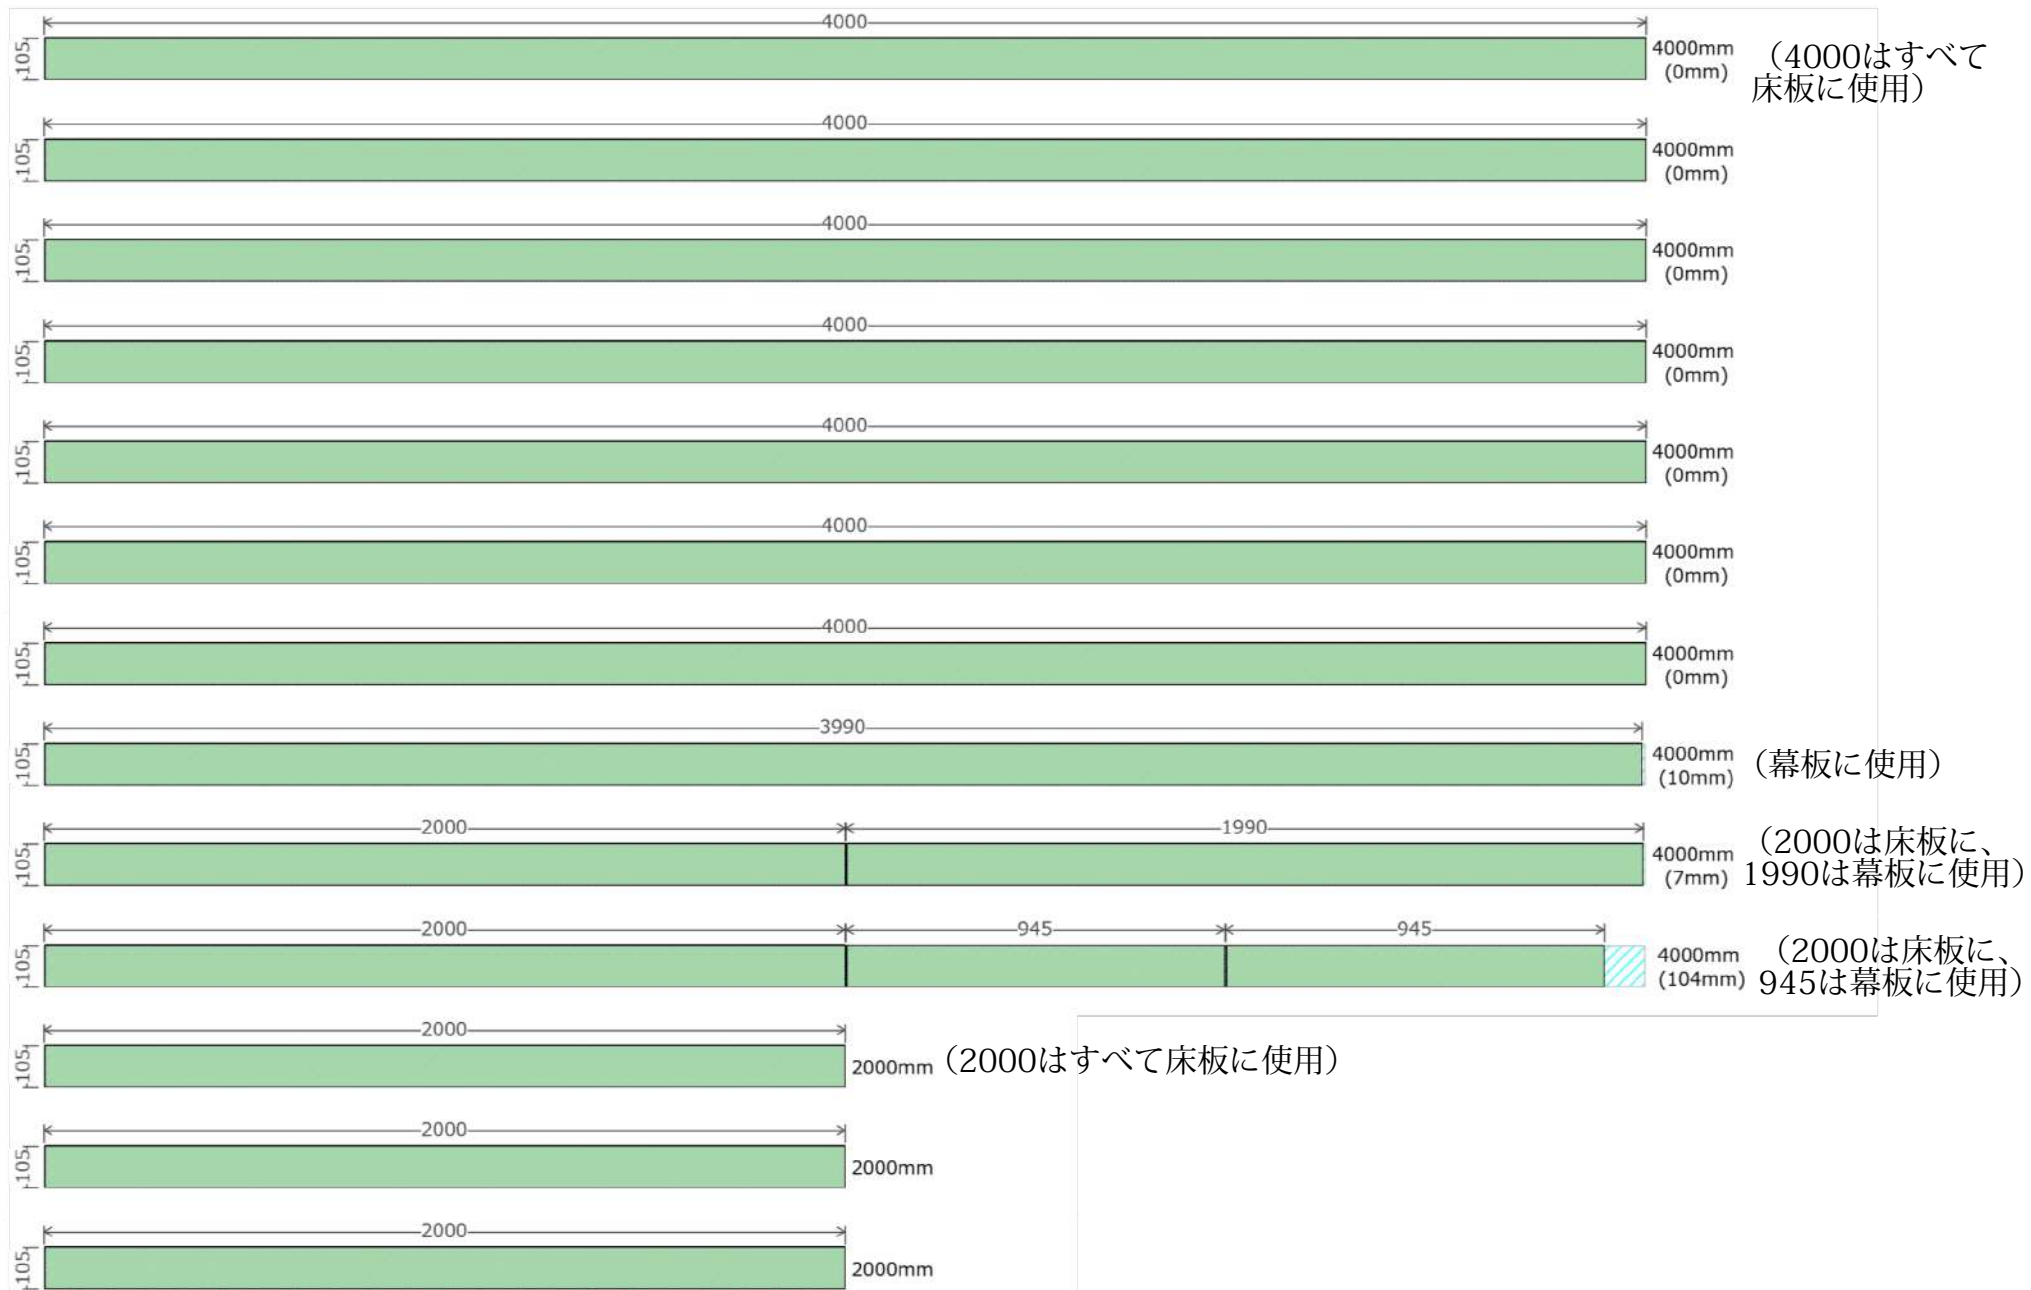


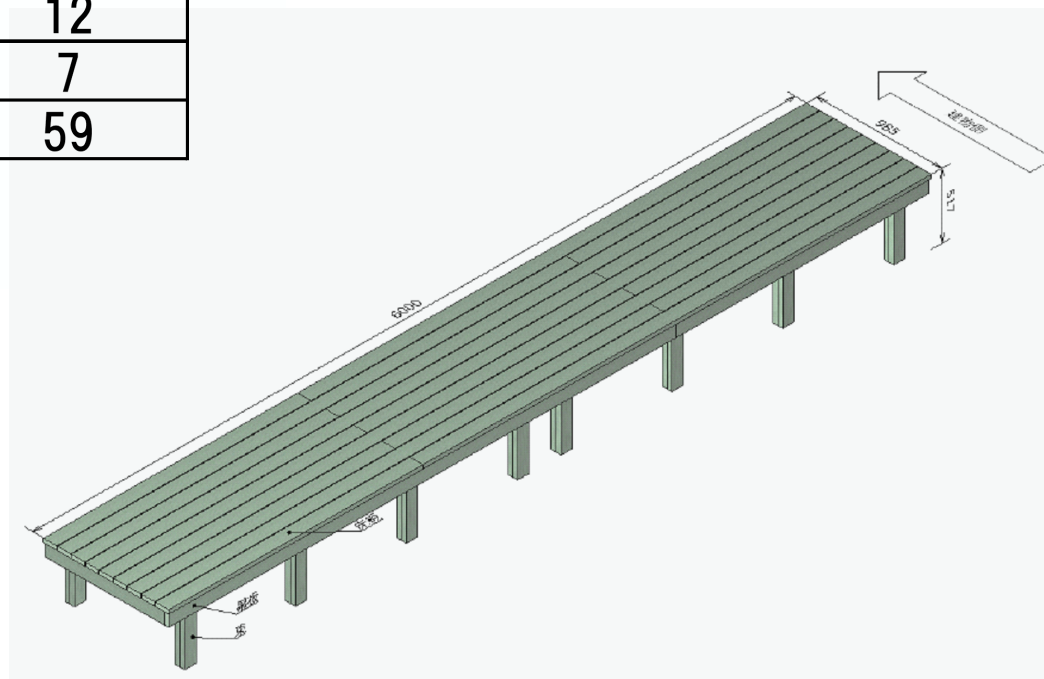


材料リスト

材料名	サイズ(幅×高さ×長さ)	数量
防腐ヒノキ	89×38×4000mm	11
防腐ヒノキ	105×30×4000mm	12
防腐ヒノキ	105×30×2000mm	7
木材カット回数	-	59


塗料(塗装する場合) ... 塗り面積27.48m²

完成イメージ




6000x985_deck < 桢・根太の寸法 >

平面図

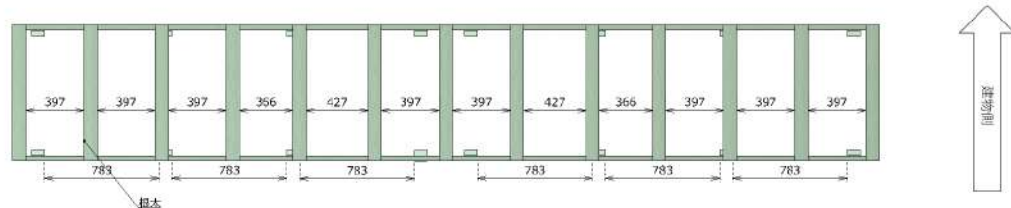

等角図(左)

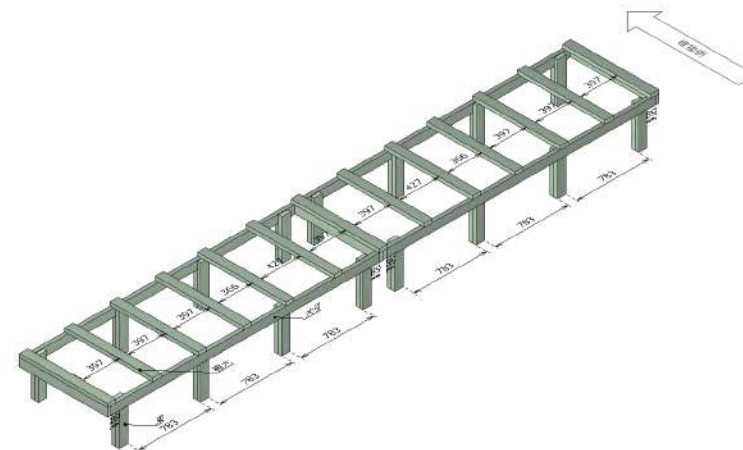

正面図




側面図




6000x985_deck <幕板の寸法>

平面図

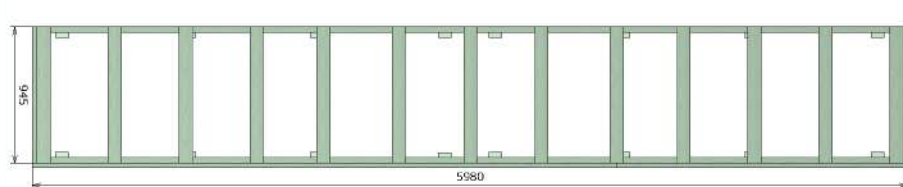

等角図(左)

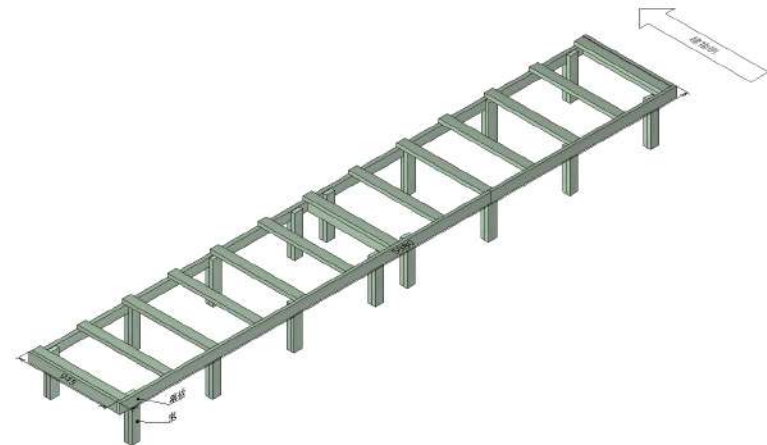

正面図




側面図




6000x985_deck<床板の寸法>

平面図

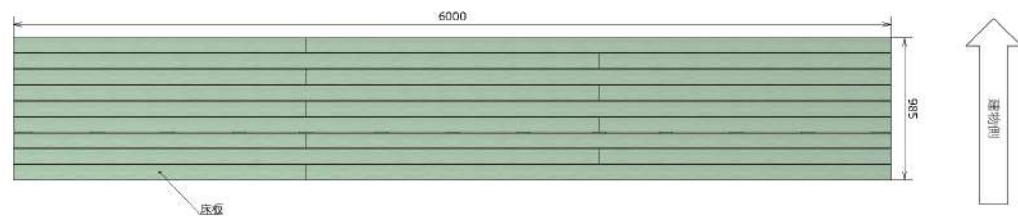

等角図(左)

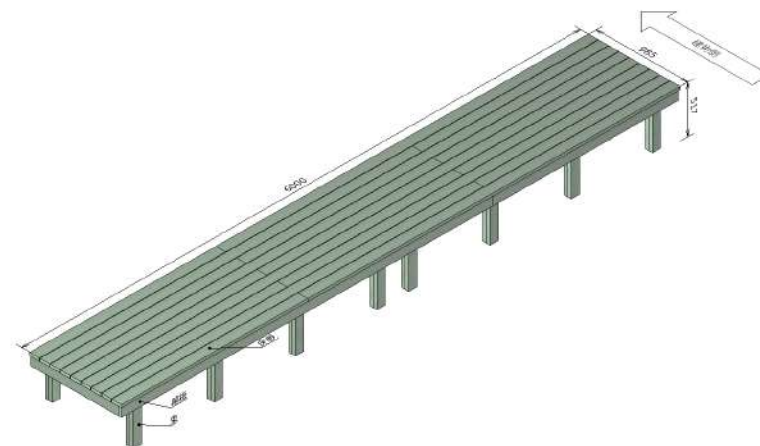

正面図



側面図

