




防腐ヒノキ 89.0mm x 38.0mm

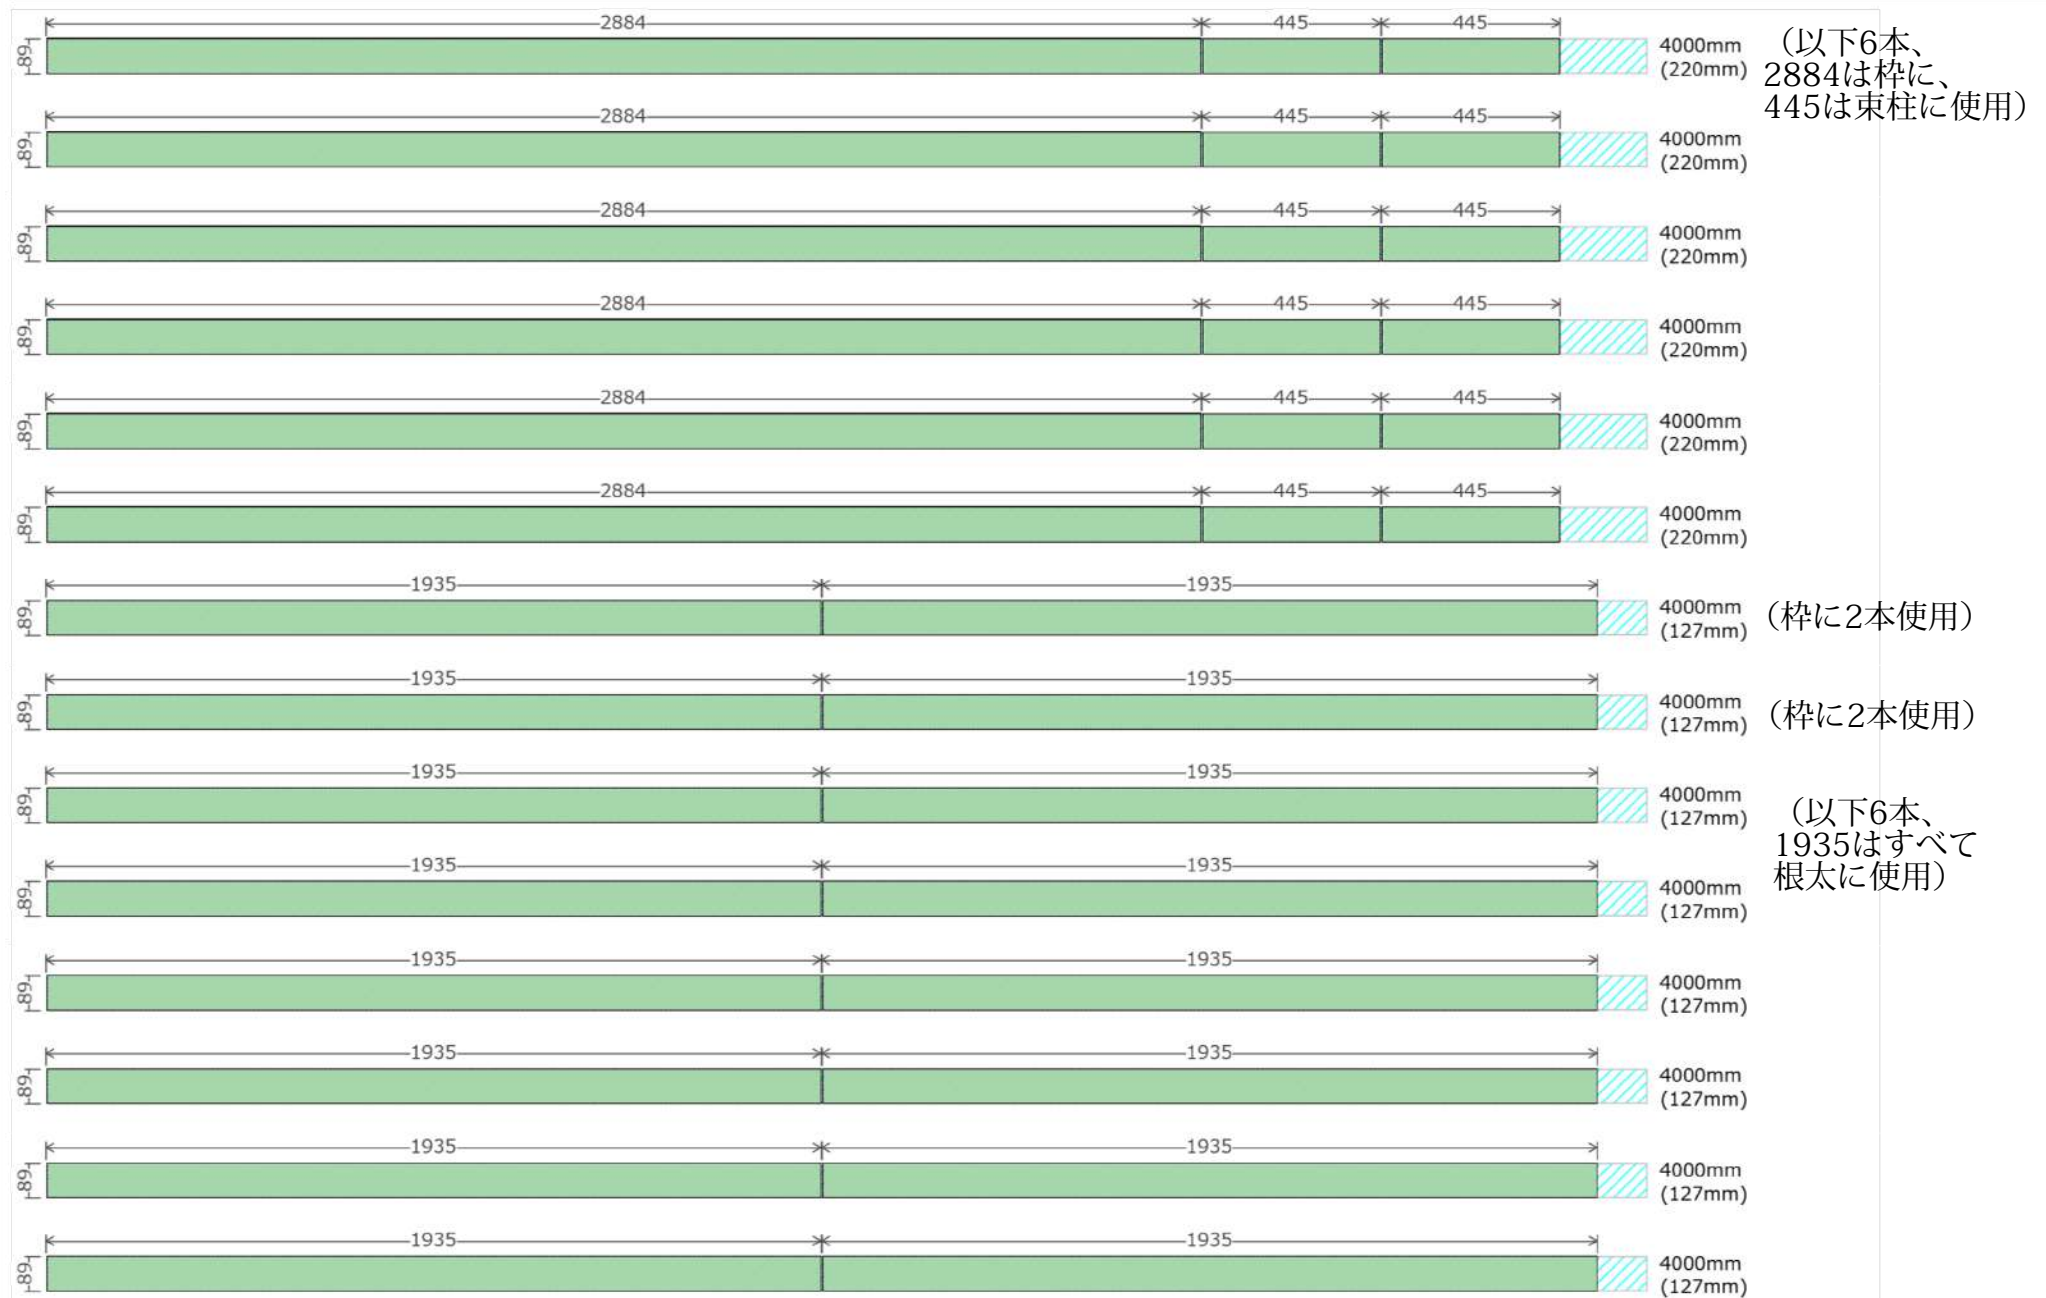


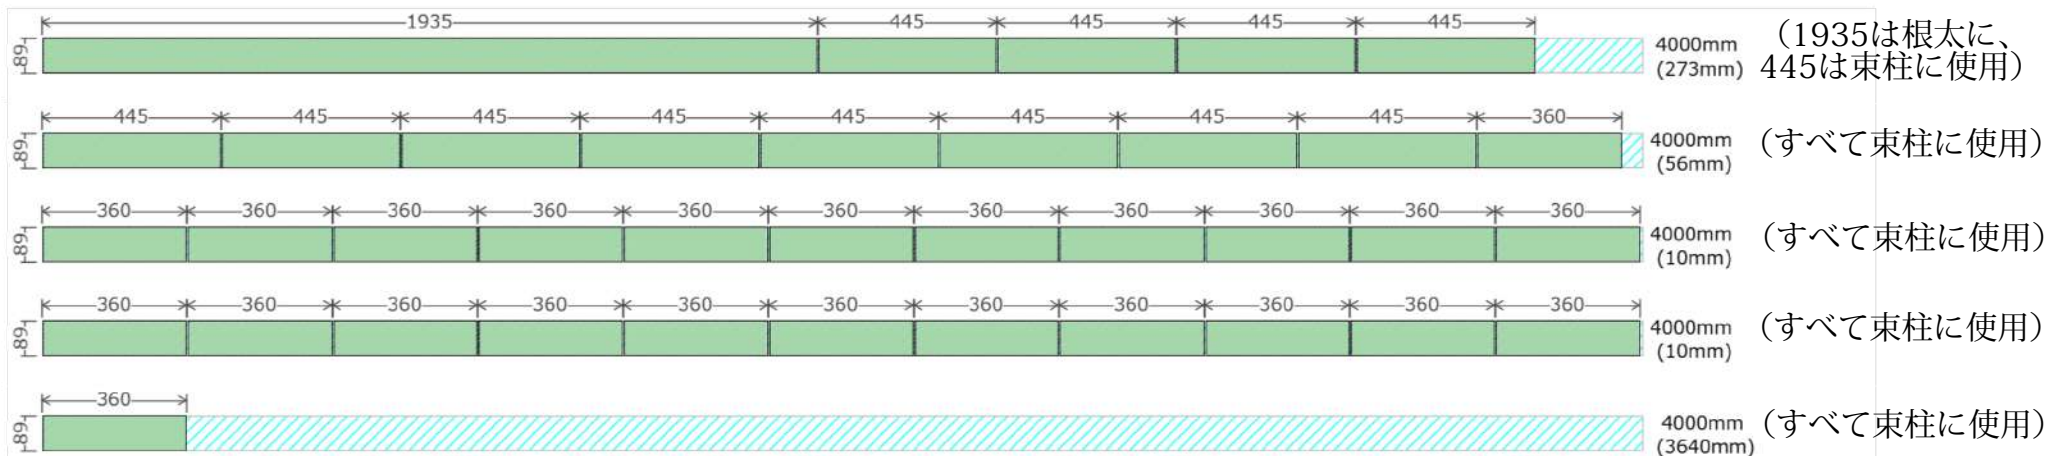


防腐ヒノキ 105.0mm x 30.0mm



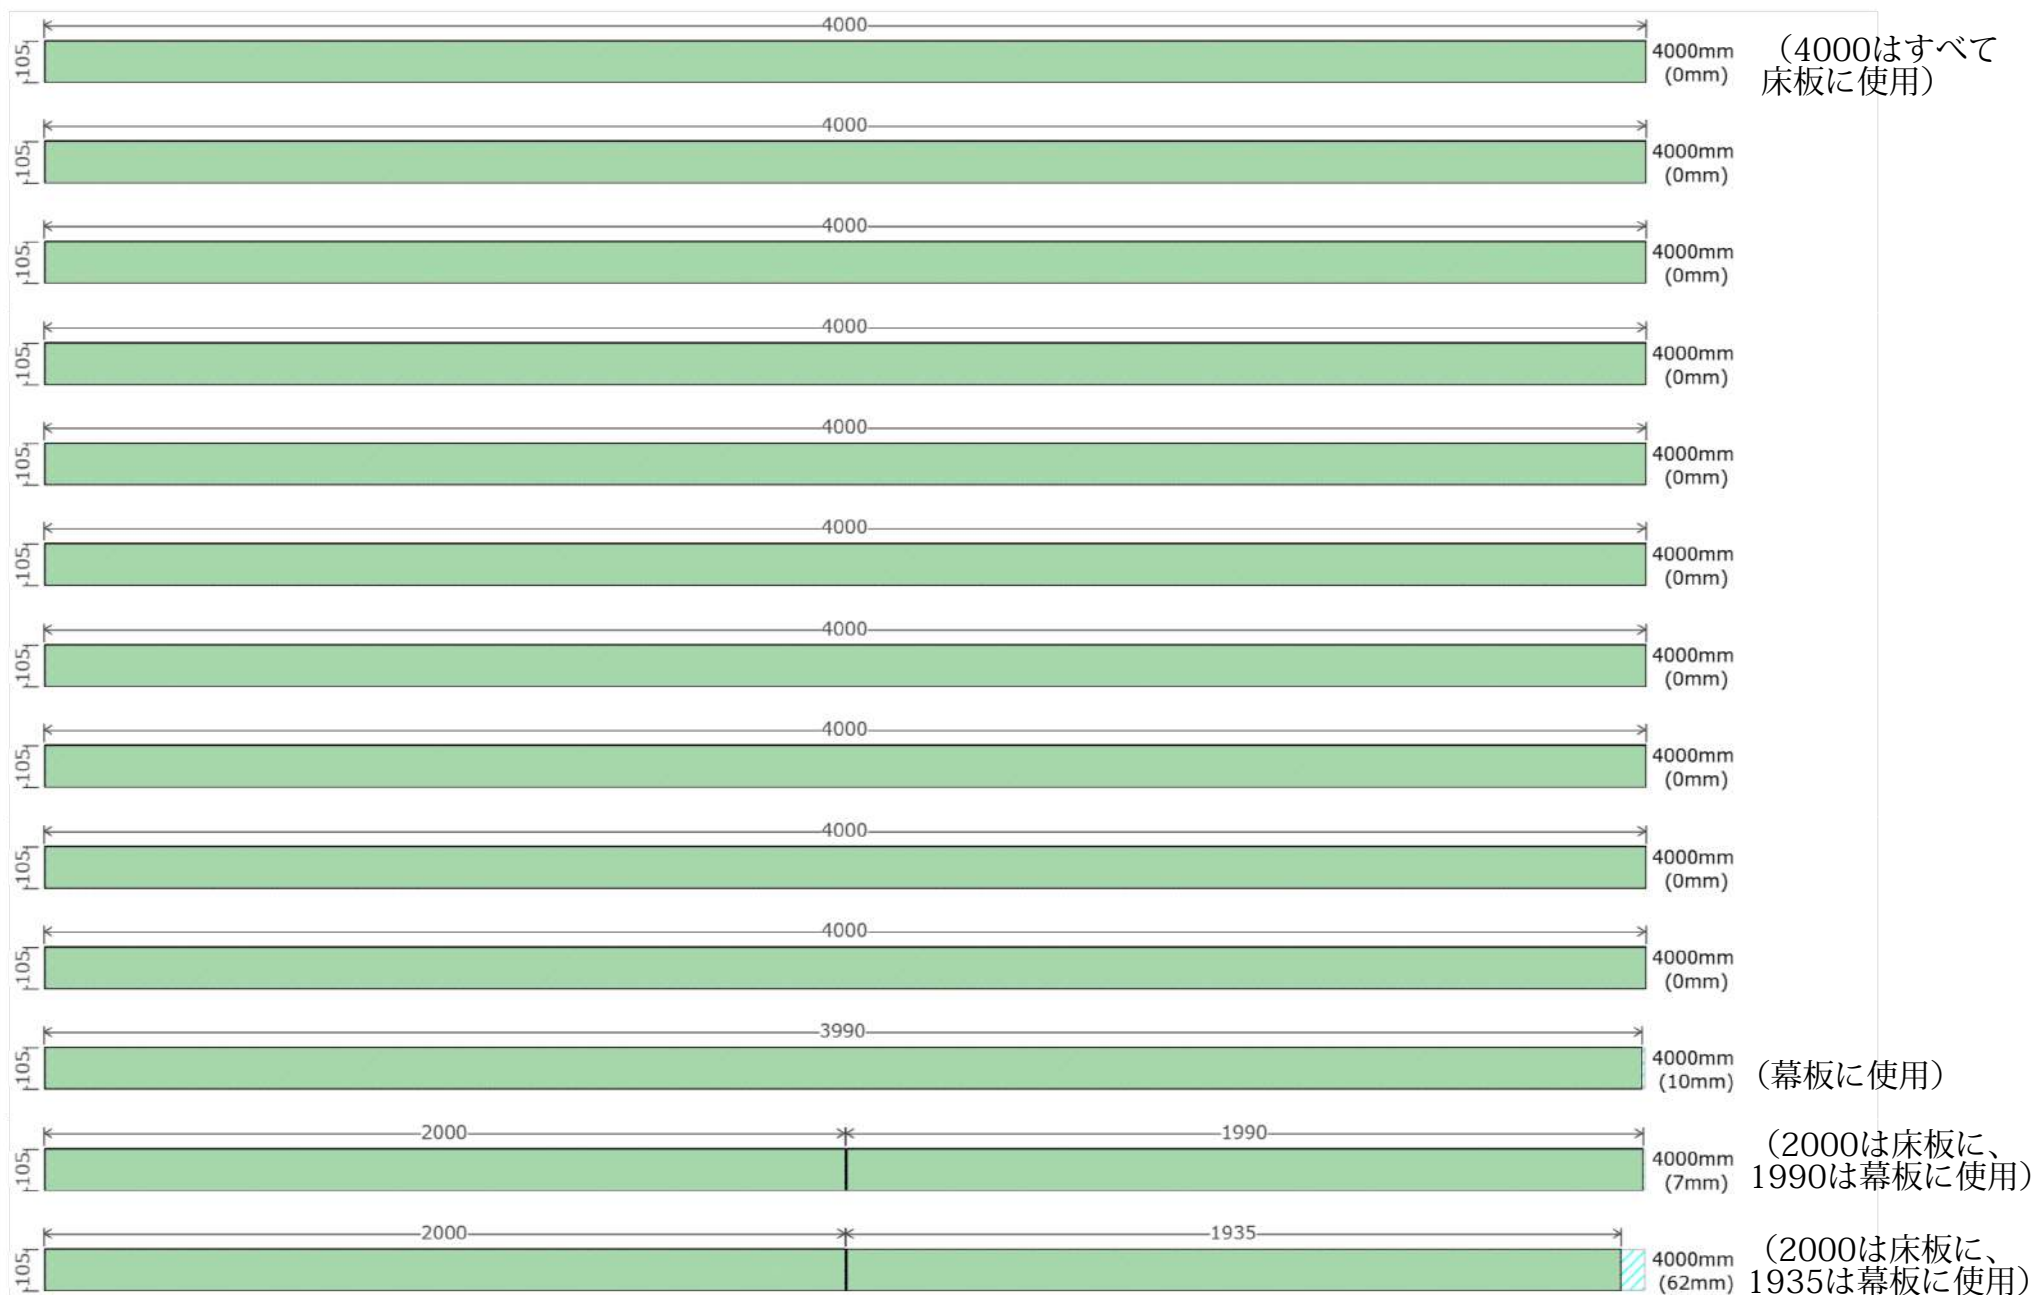

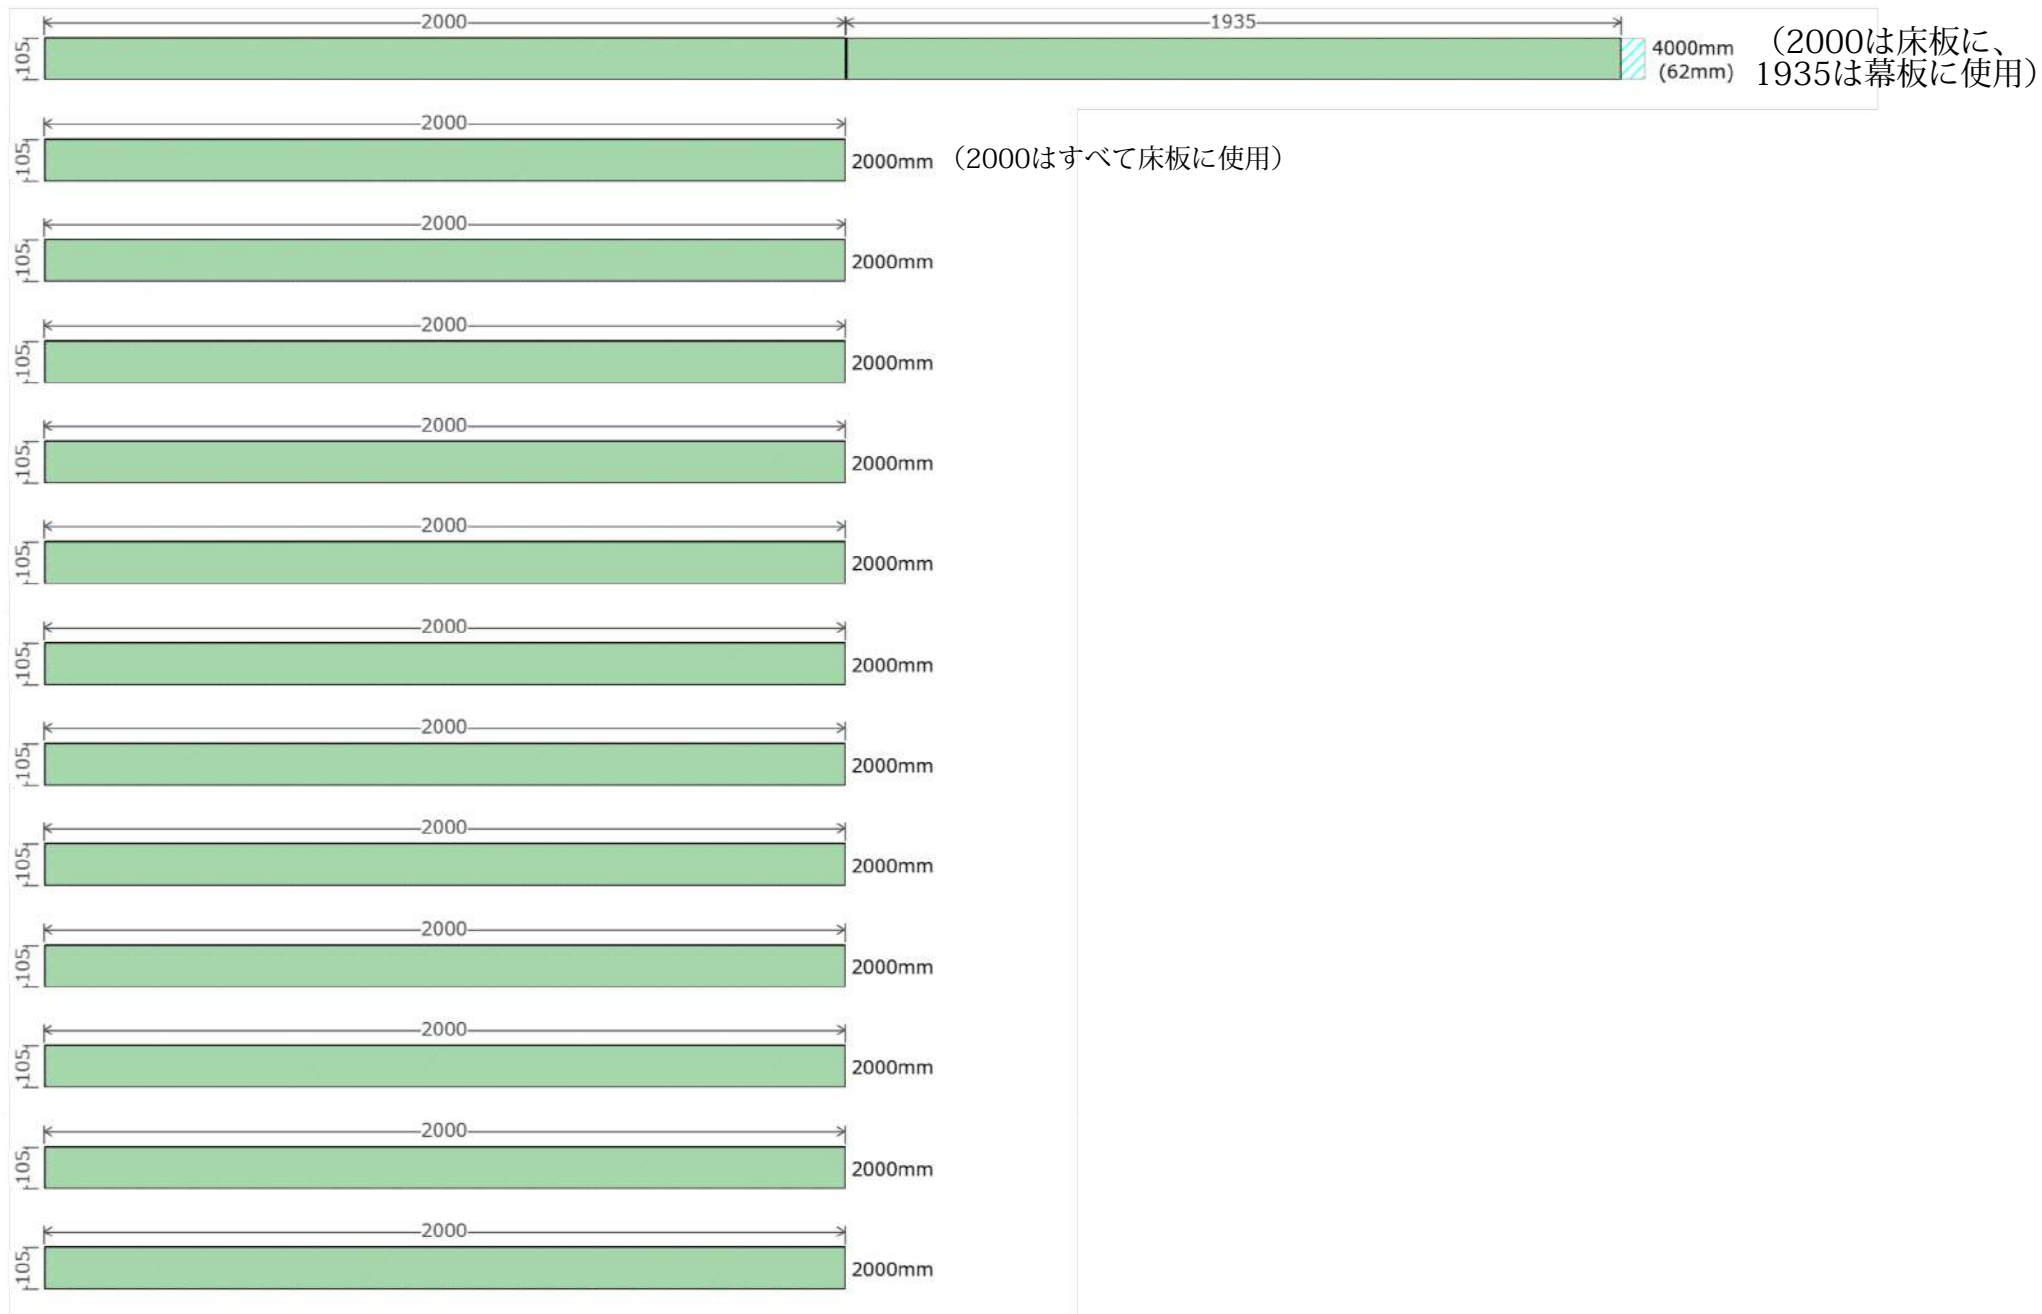

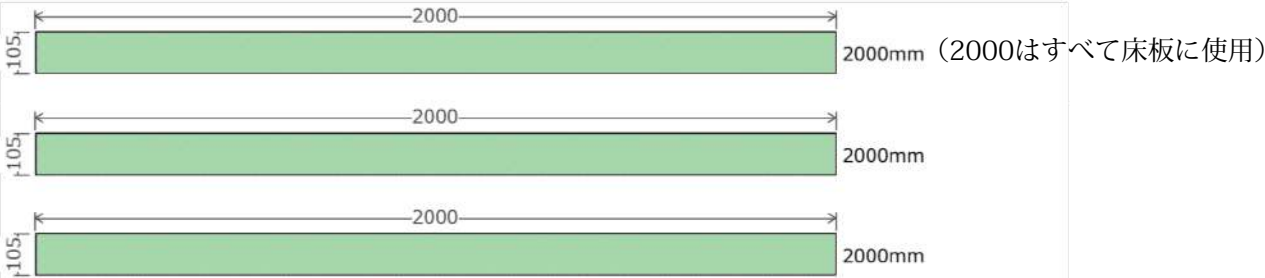


材料リスト

| 材料名     | サイズ(幅×高さ×長さ)  | 数量 |
|---------|---------------|----|
| 防腐ヒノキ   | 89×38×4000mm  | 19 |
| 防腐ヒノキ   | 105×30×4000mm | 22 |
| 防腐ヒノキ   | 105×30×2000mm | 15 |
| 木材カット回数 | -             | 78 |


塗料(塗装する場合) ... 塗り面積50.21㎡

完成イメージ

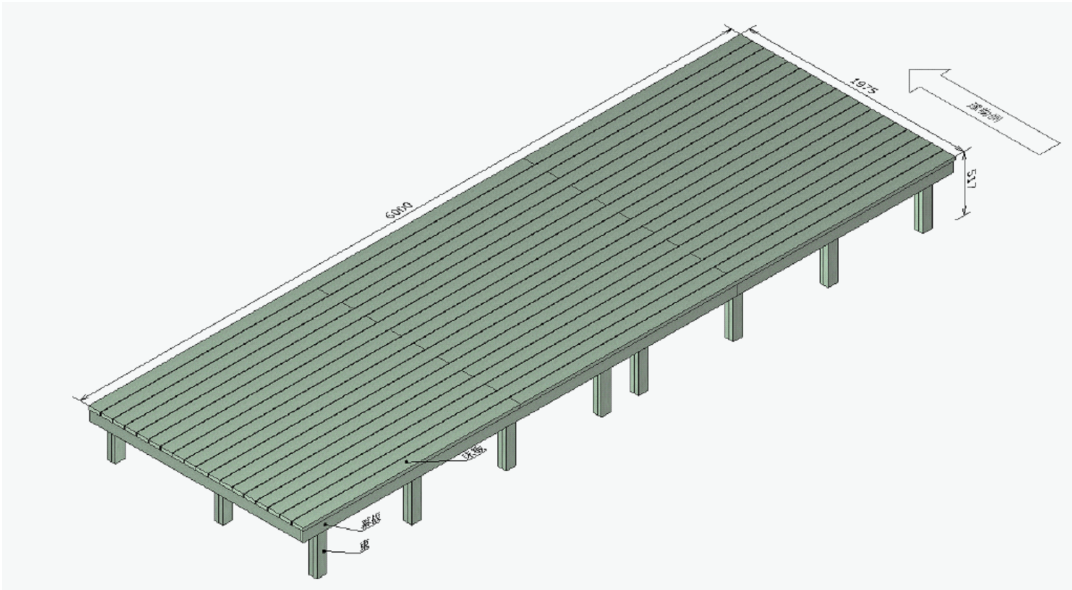


# 6000x1975\_deck < 桷・根太の寸法 >


平面図

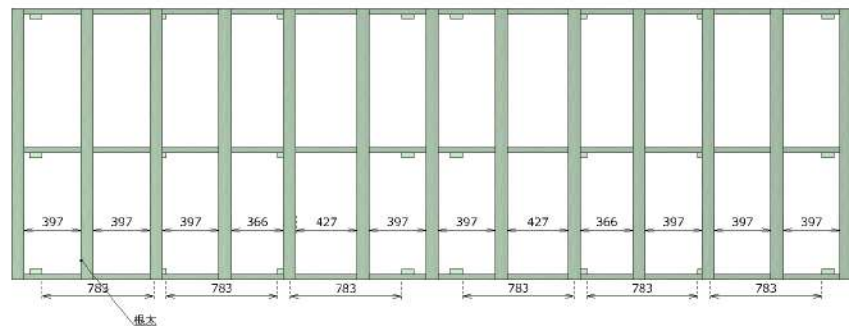

等角図(左)

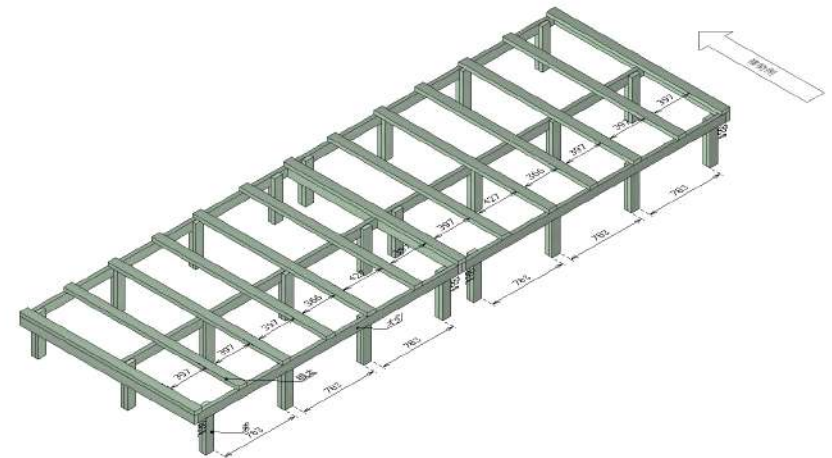

正面図

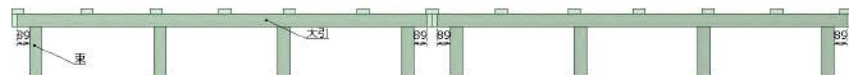


側面図




# 6000x1975\_deck <幕板の寸法>

平面図

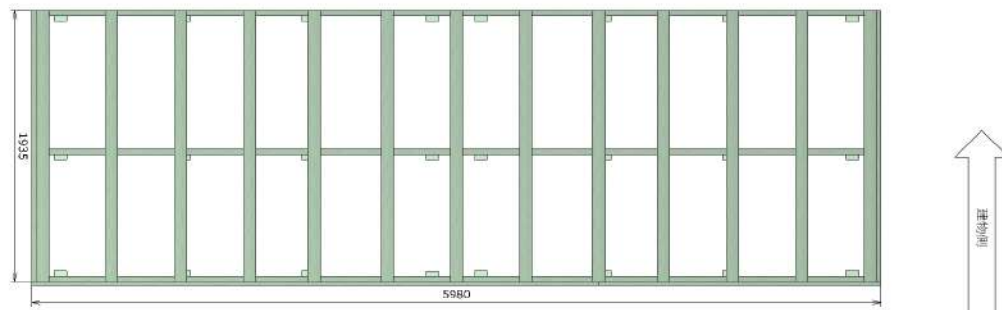

等角図(左)

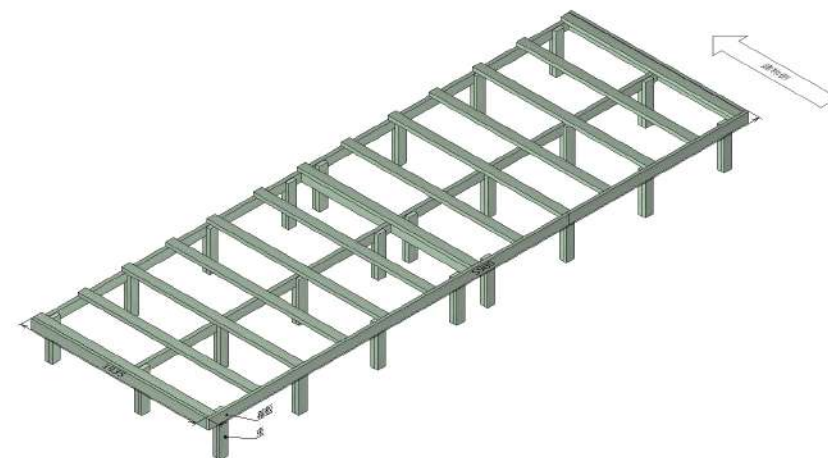

正面図




側面図




# 6000x1975\_deck<床板の寸法>

平面図

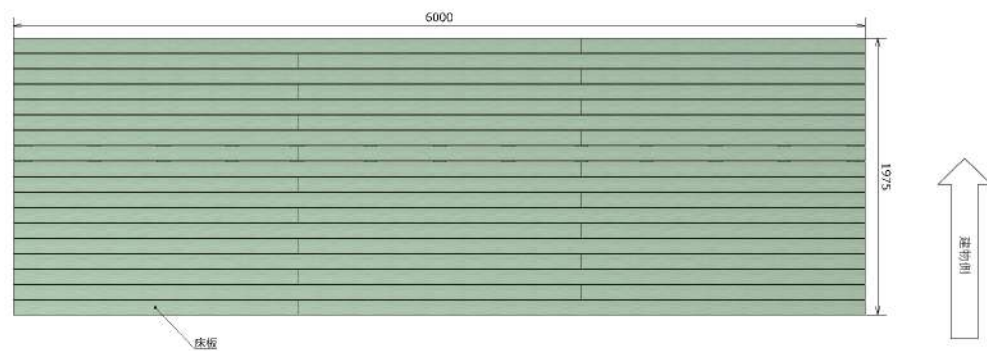

等角図(左)

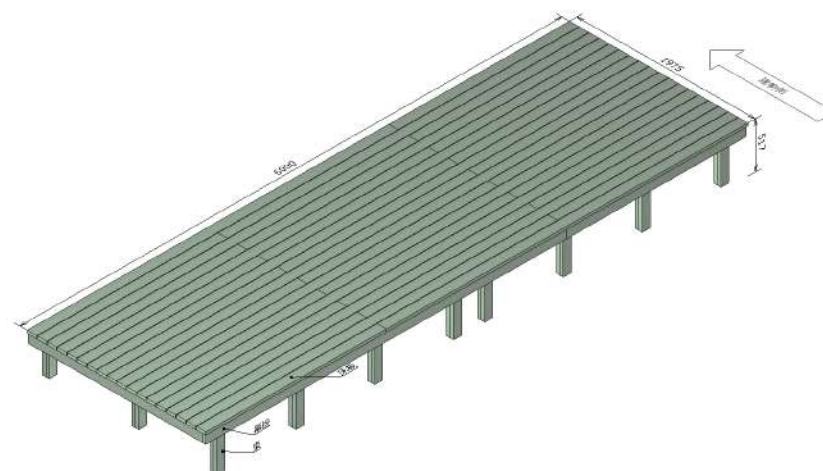

正面図



側面図

