



防腐ヒノキ 89.0mm x 38.0mm

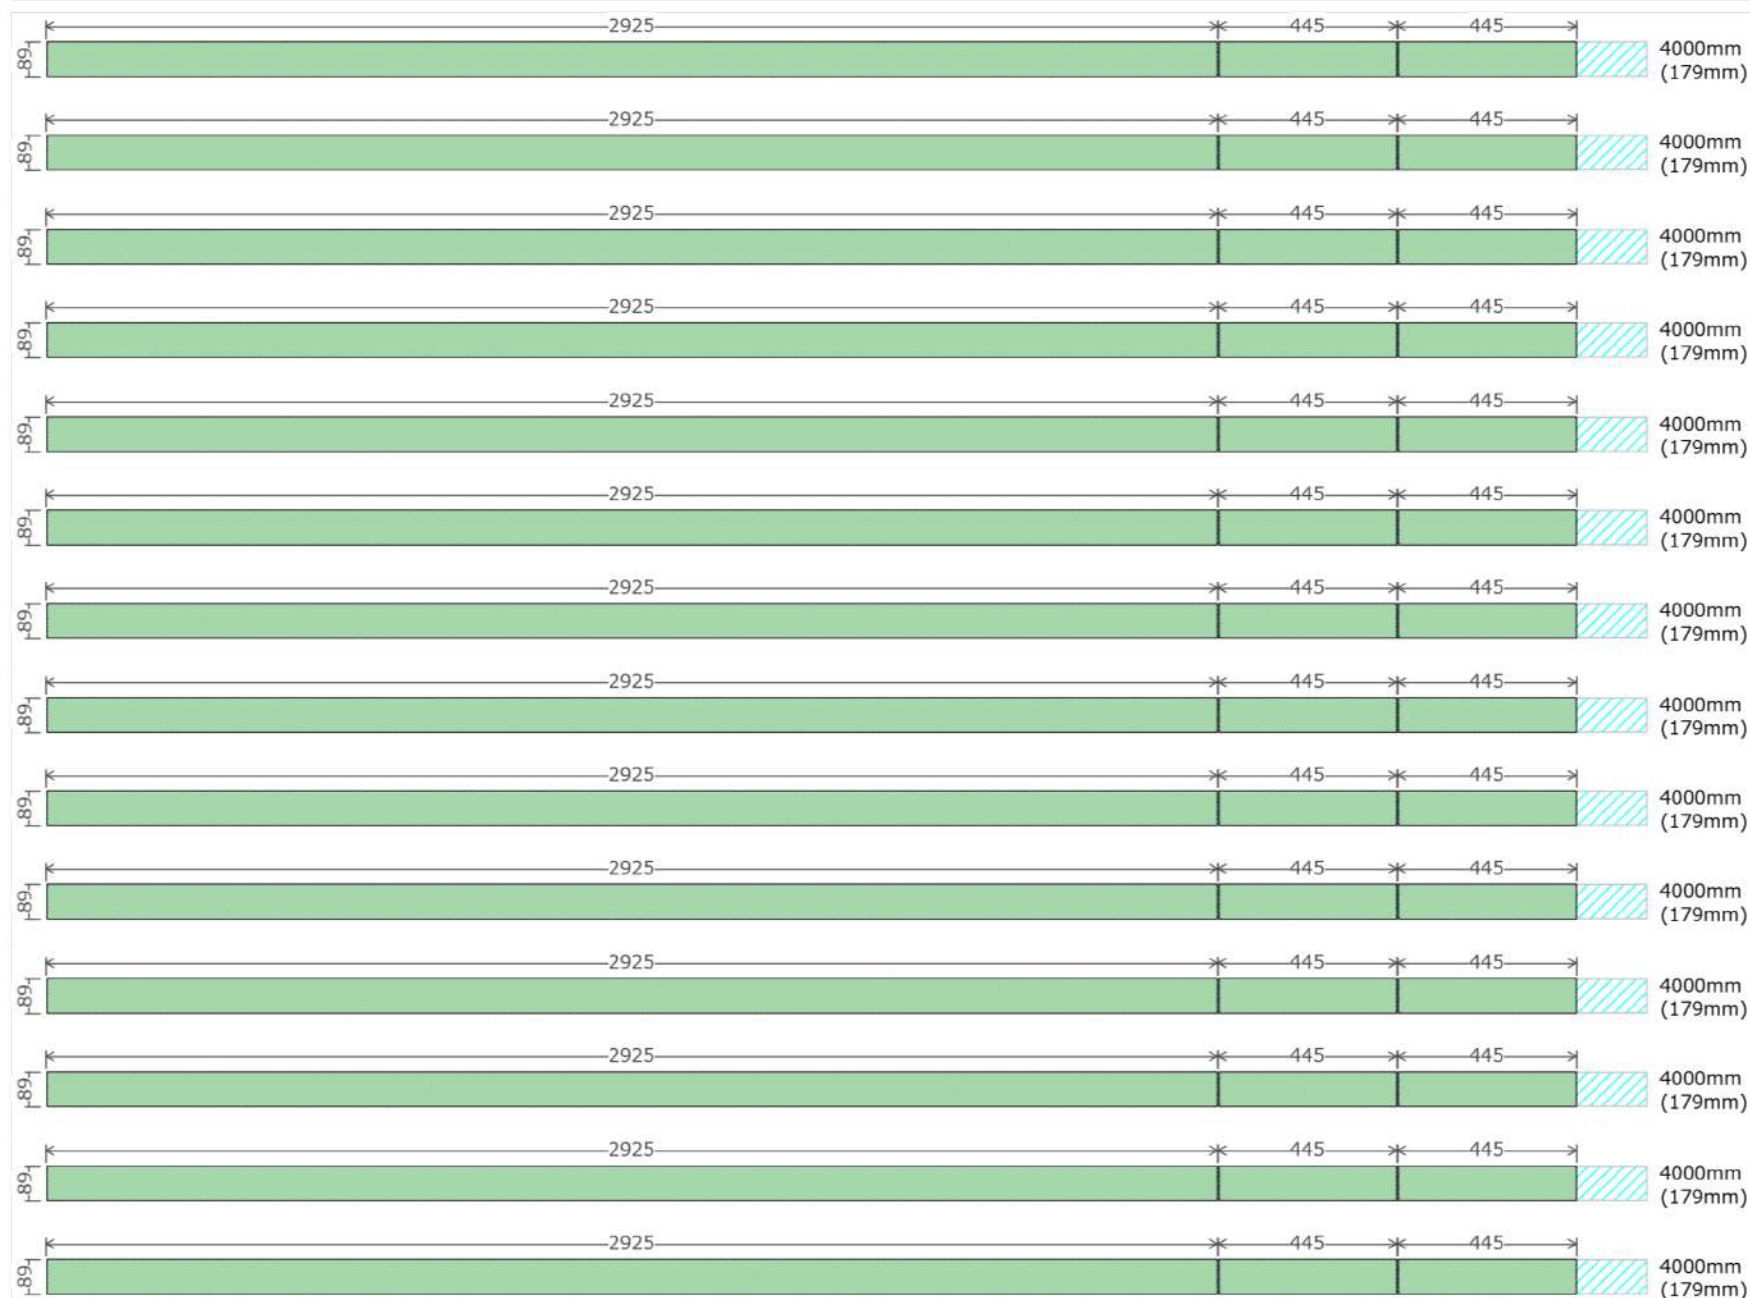


(以下13本、
2925は根太に、
445は束柱に使用)

(2925は枠に、
445は束柱に使用)

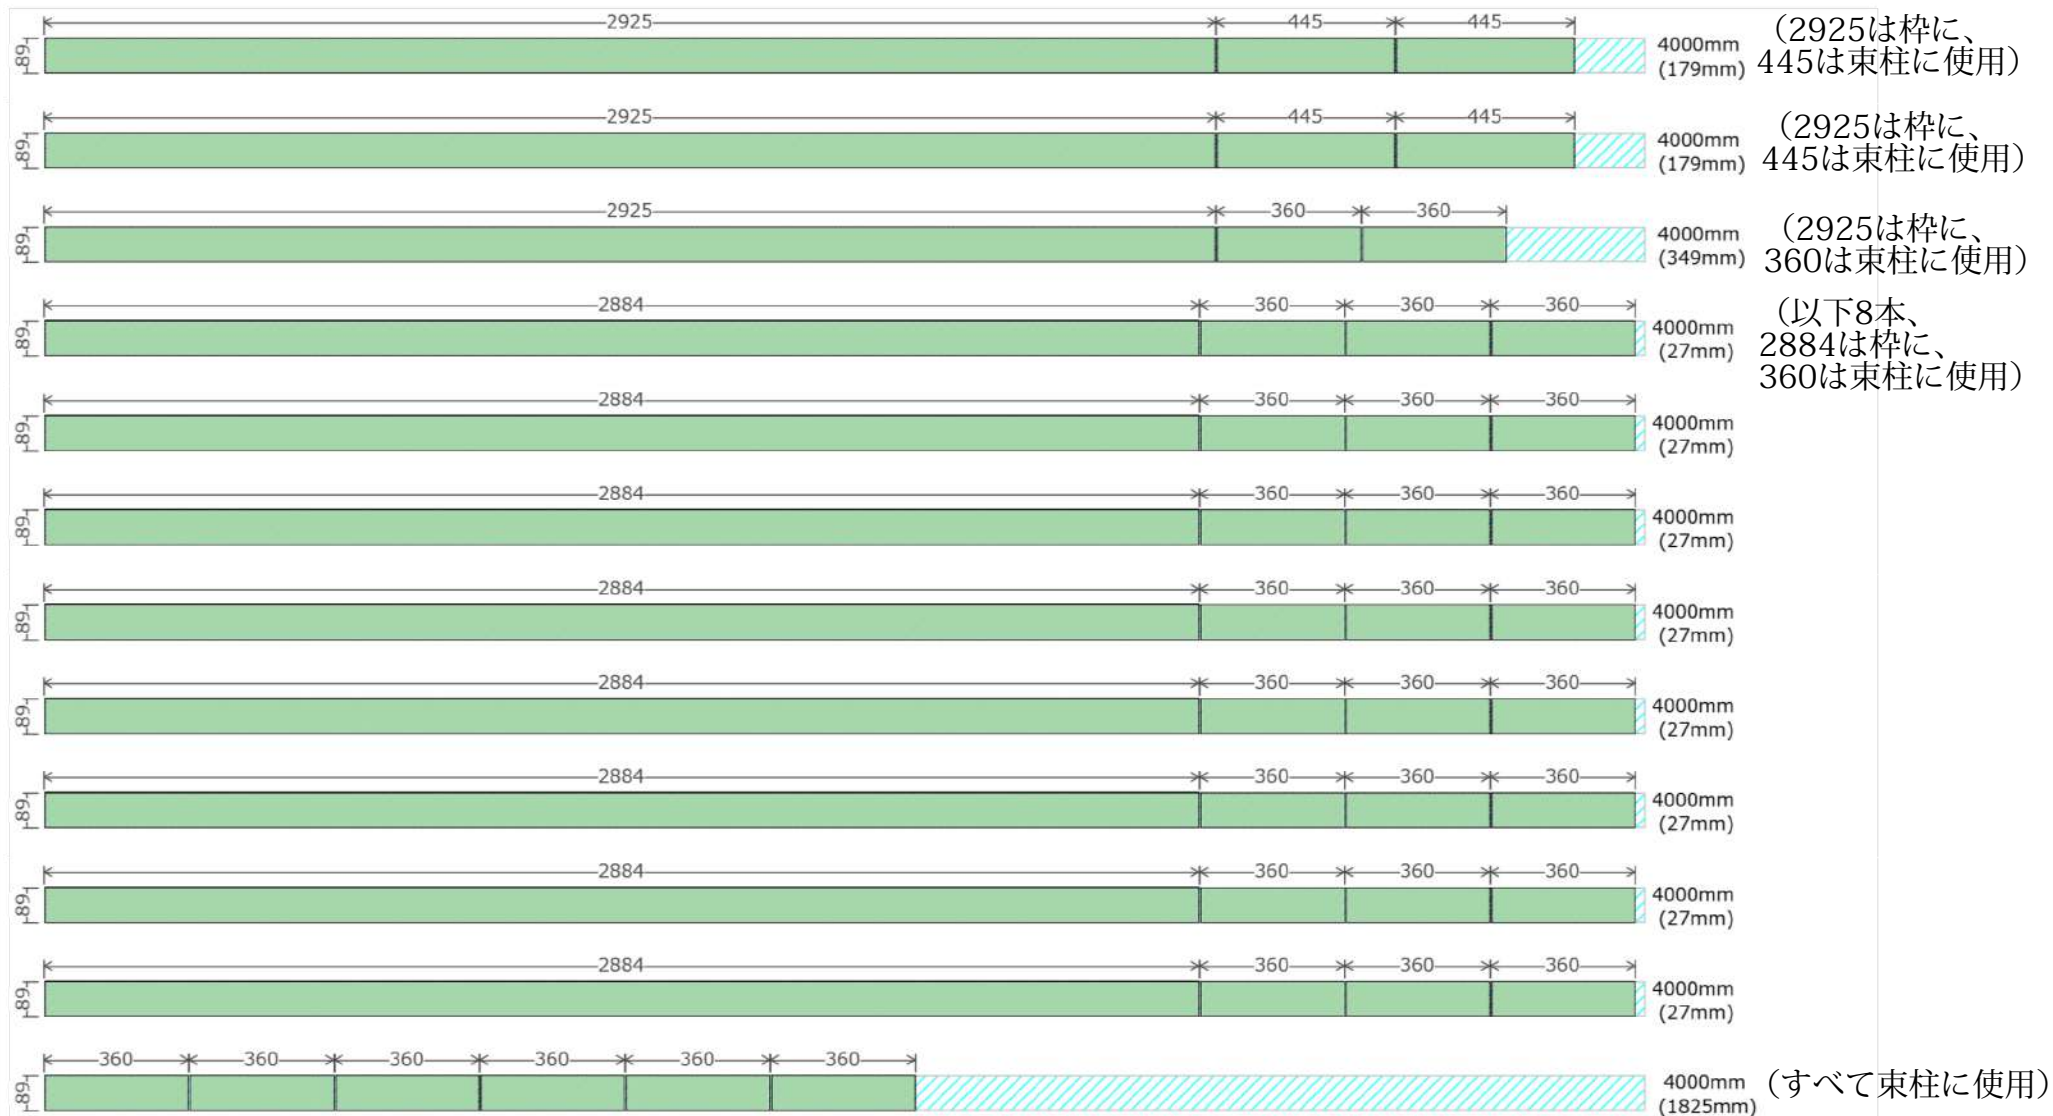


防腐ヒノキ 105.0mm x 30.0mm




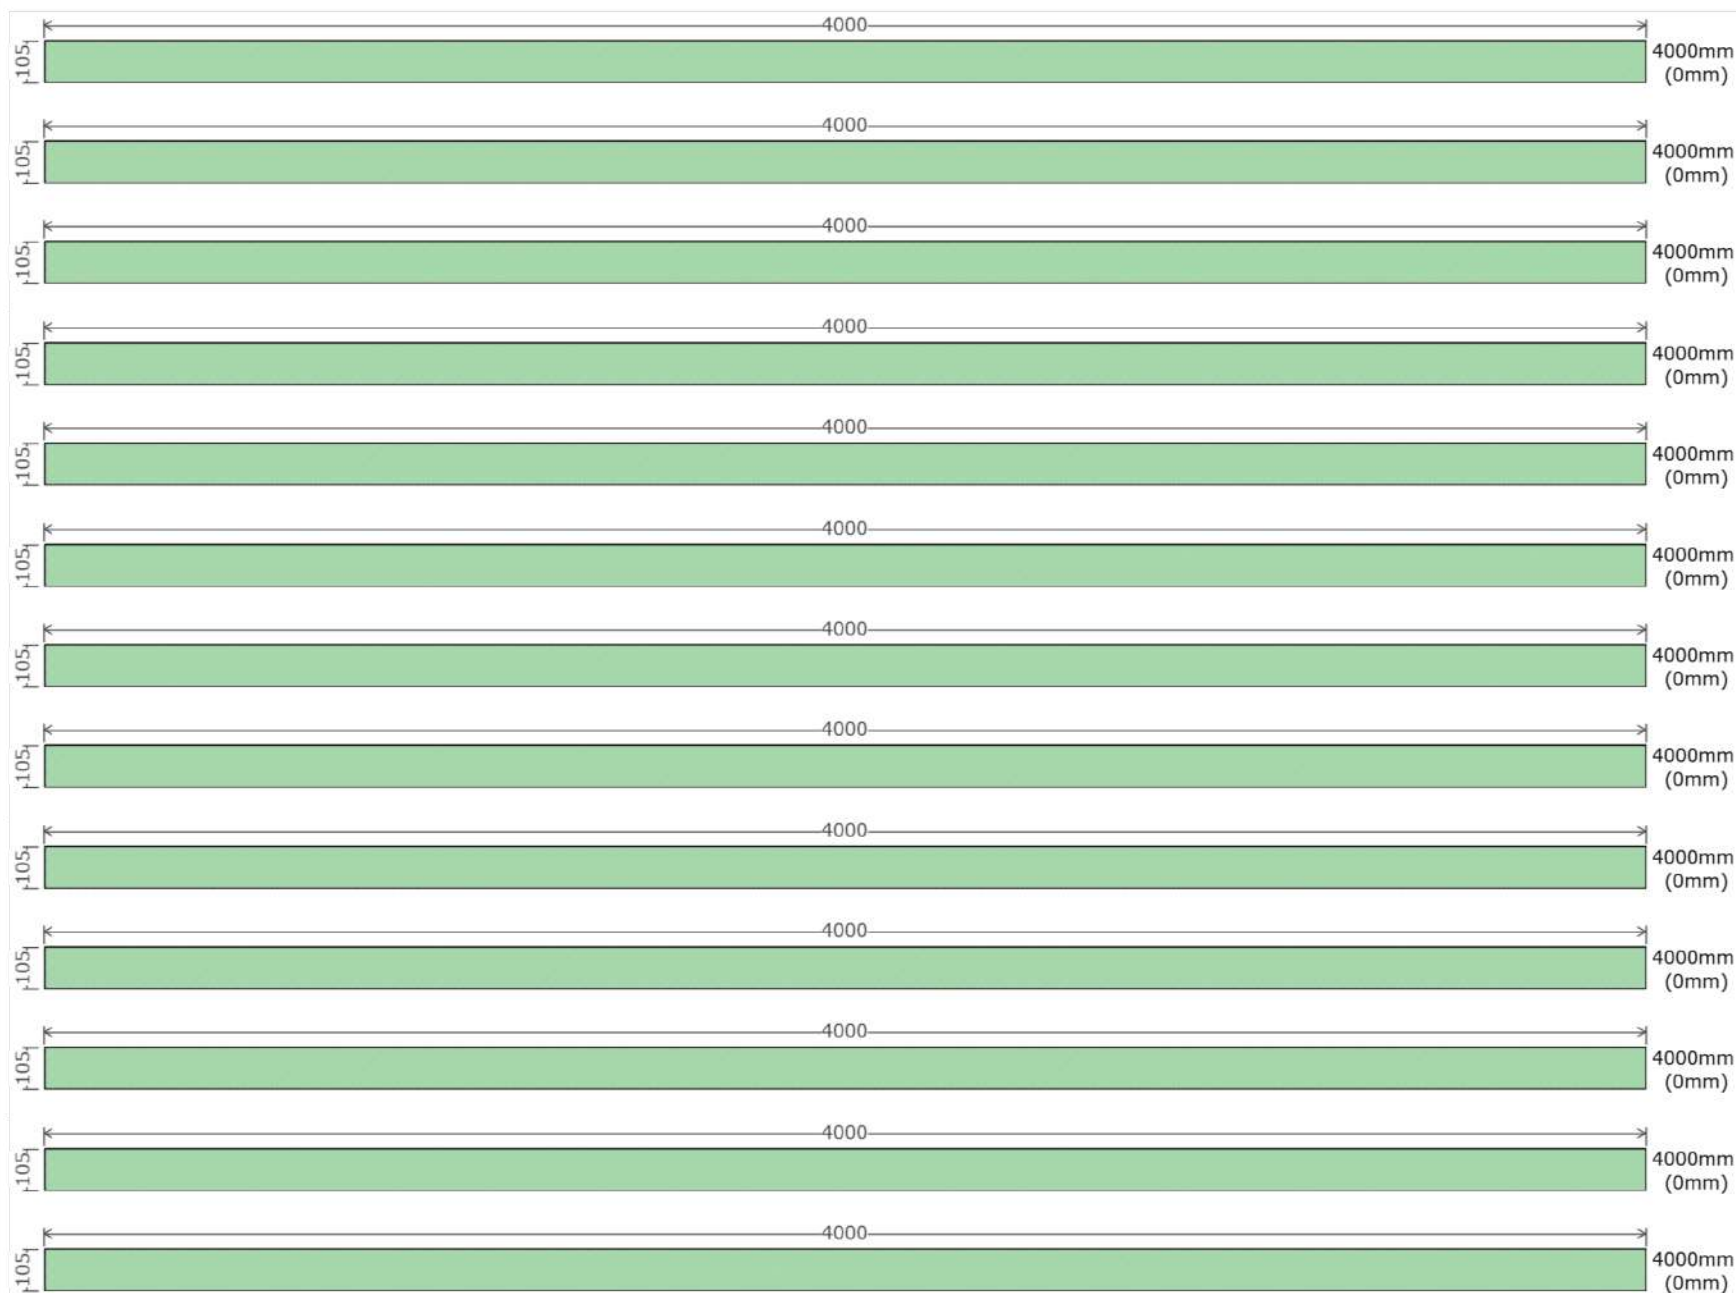


(4000はすべて
床板に使用)

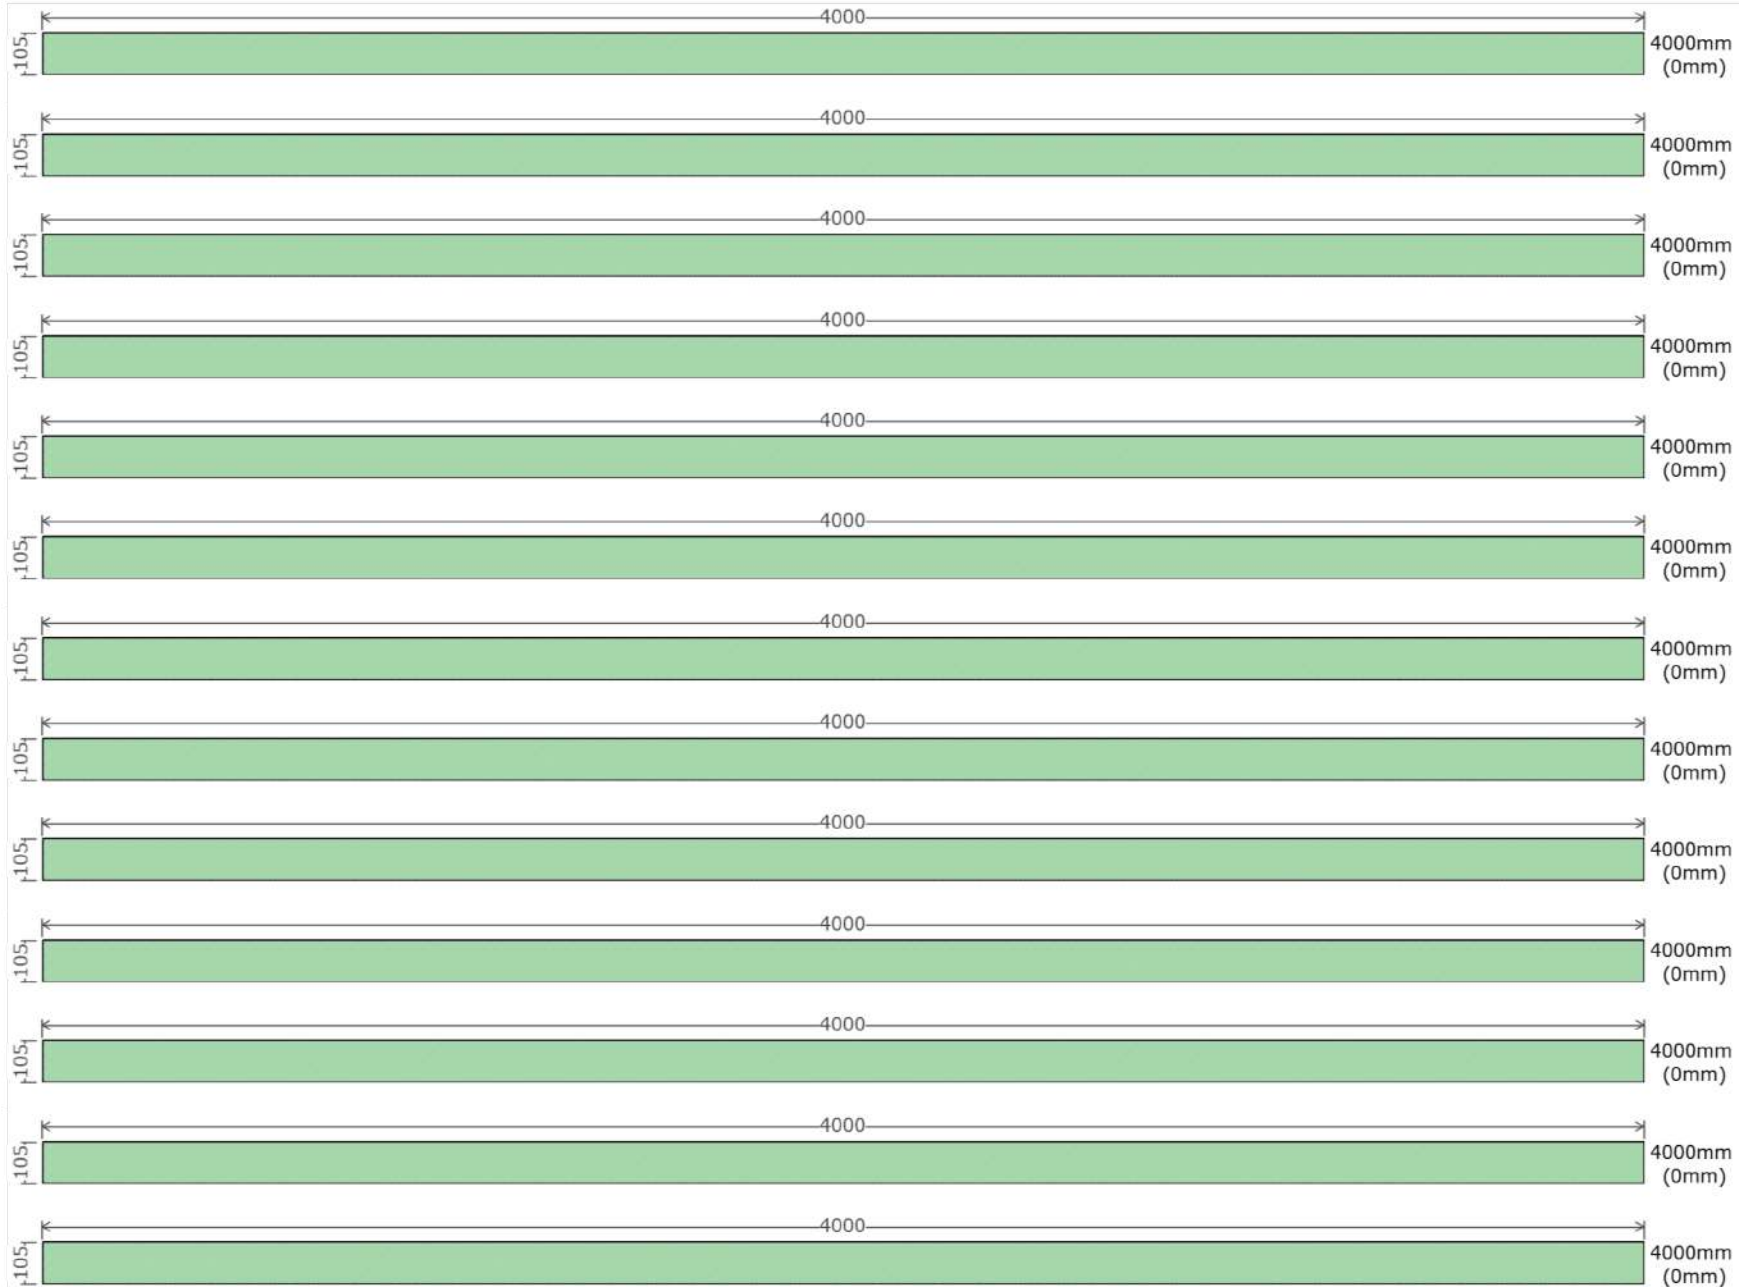

(4000はすべて床板に使用)

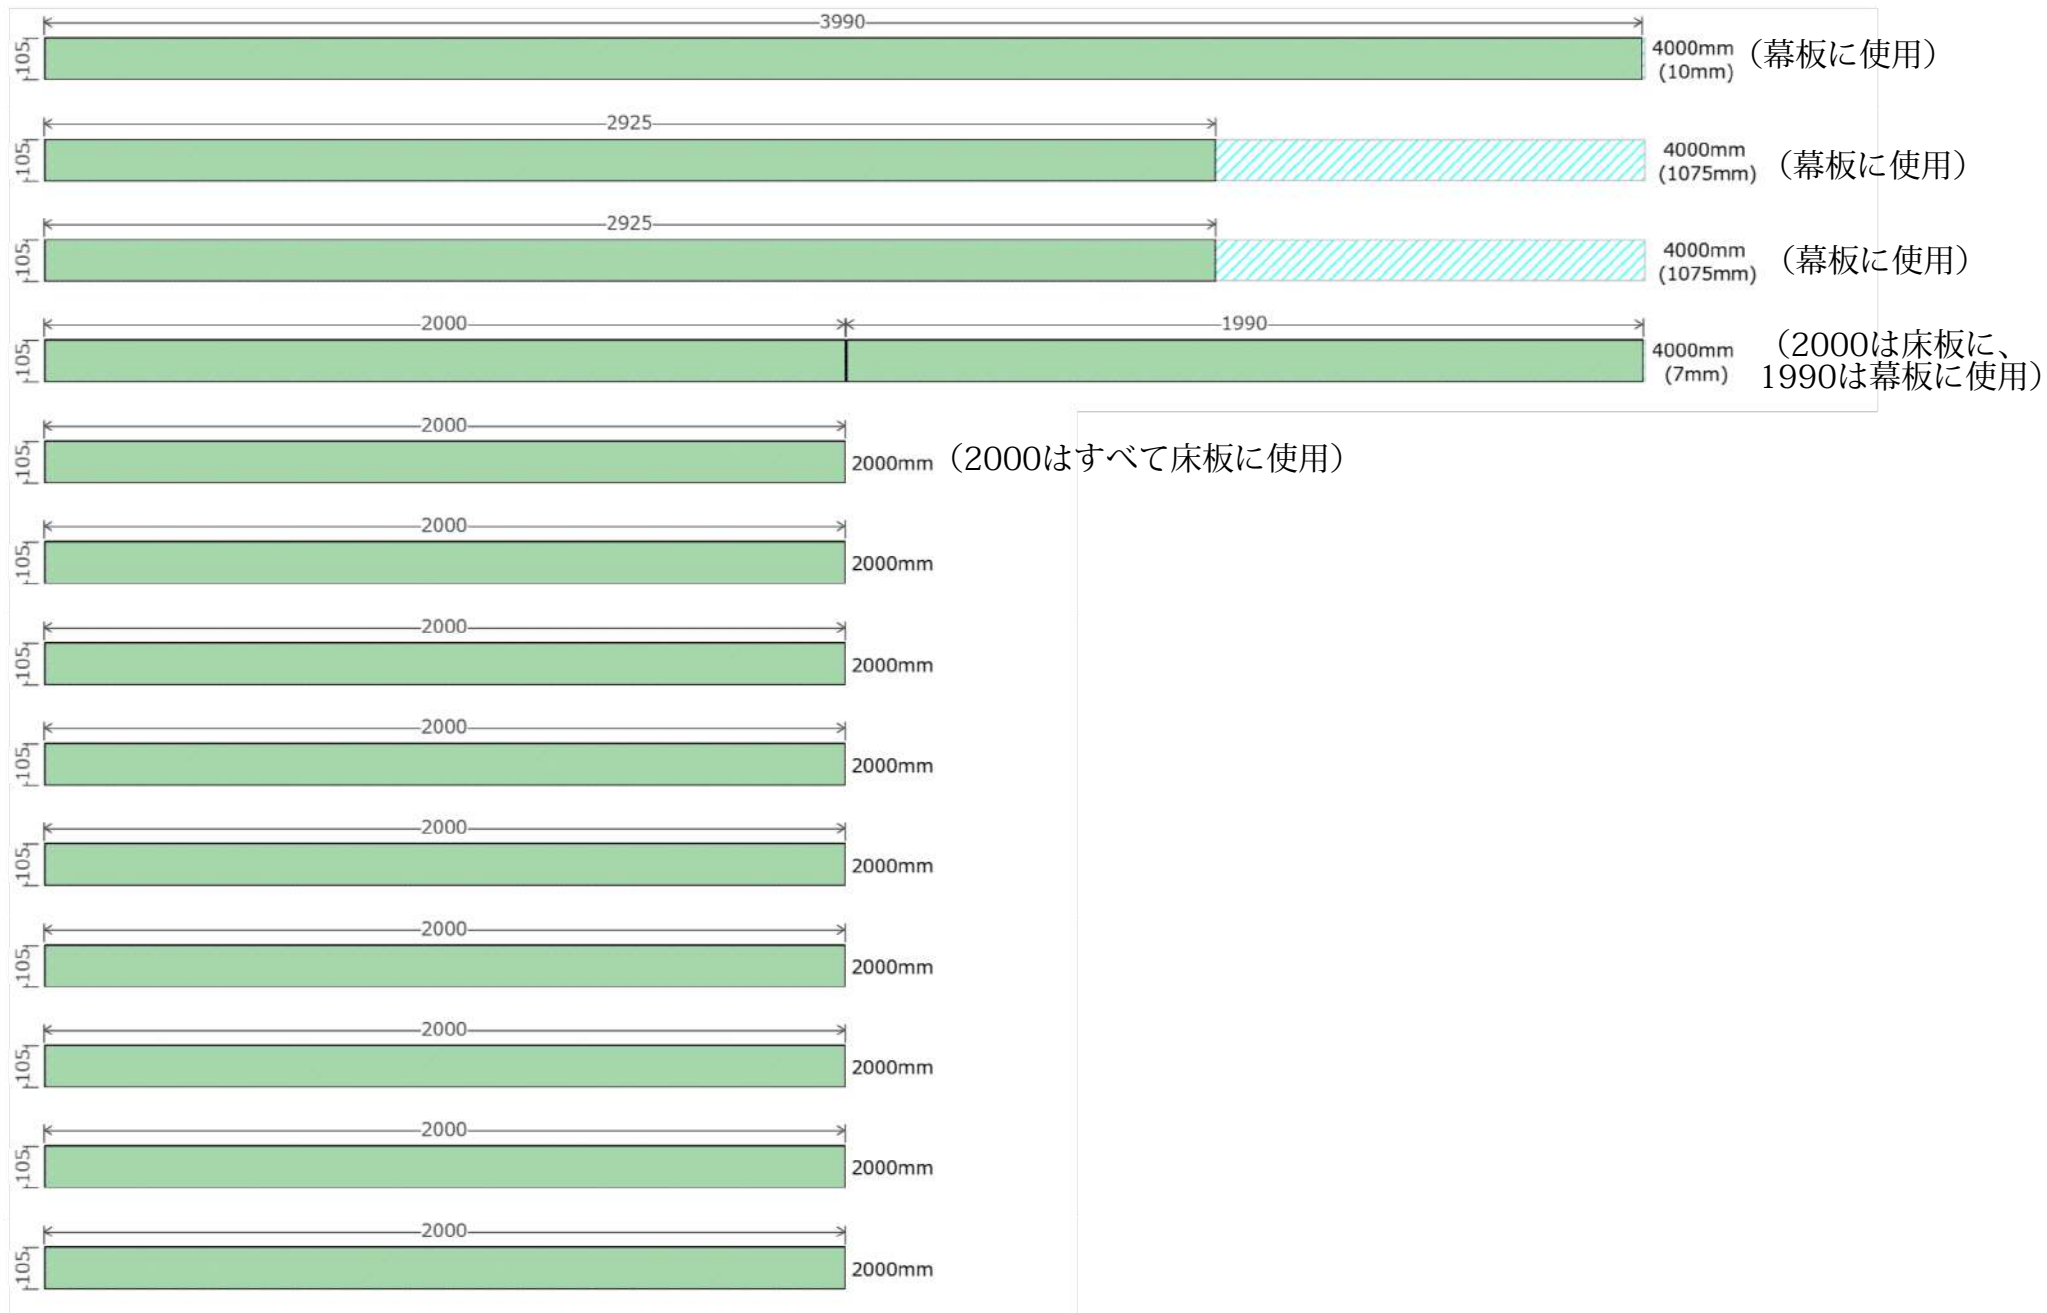

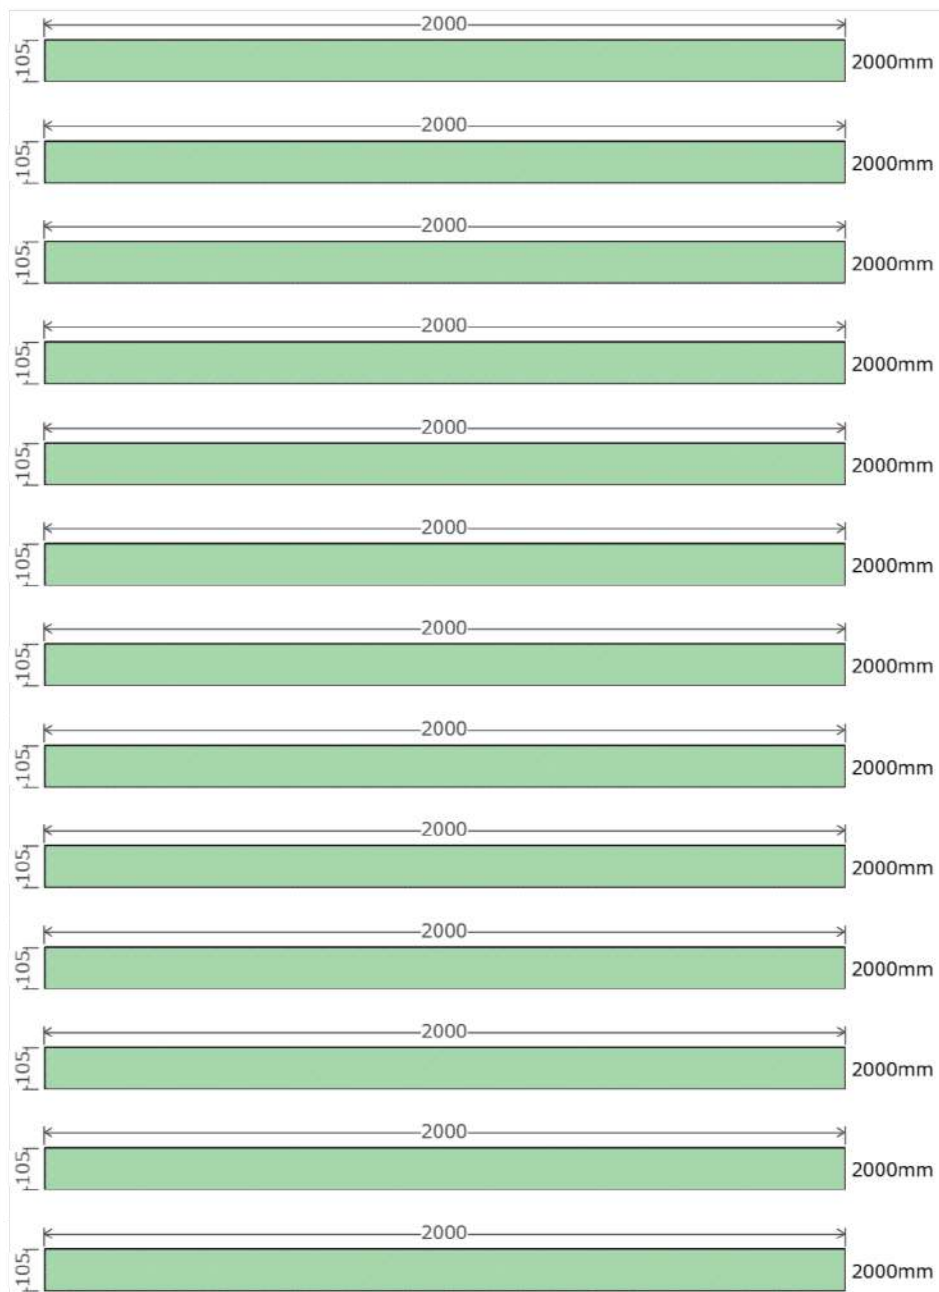




材料リスト

材料名	サイズ(幅×高さ×長さ)	数量
防腐ヒノキ	89×38×4000mm	26
防腐ヒノキ	105×30×4000mm	31
防腐ヒノキ	105×30×2000mm	26
木材カット回数	-	94

塗料(塗装する場合) … 塗り面積72.94㎡

完成イメージ

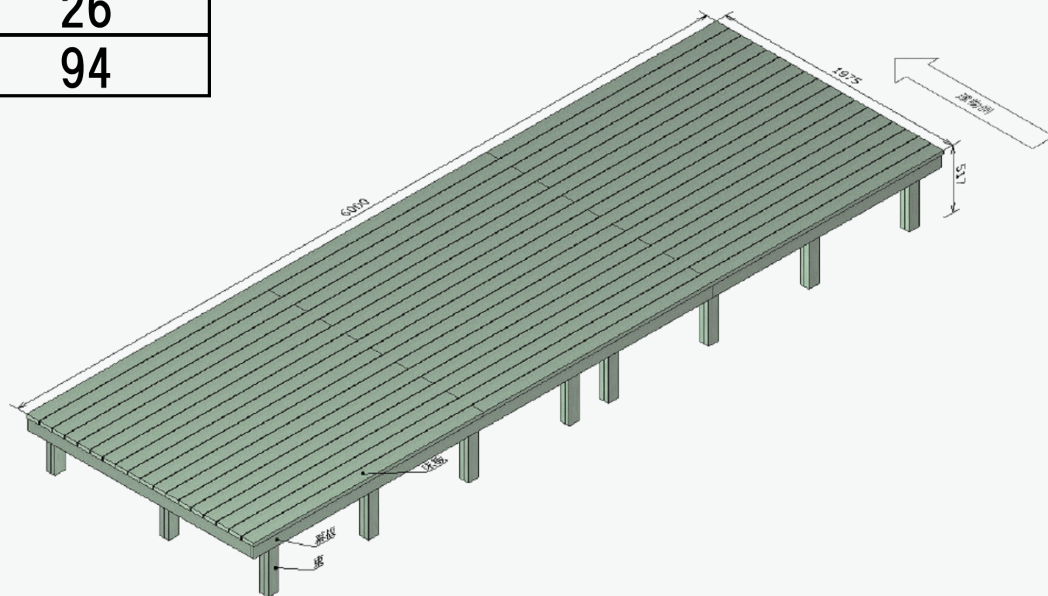


6000x2965_deck < 桷・根太の寸法 >


平面図



等角図(左)

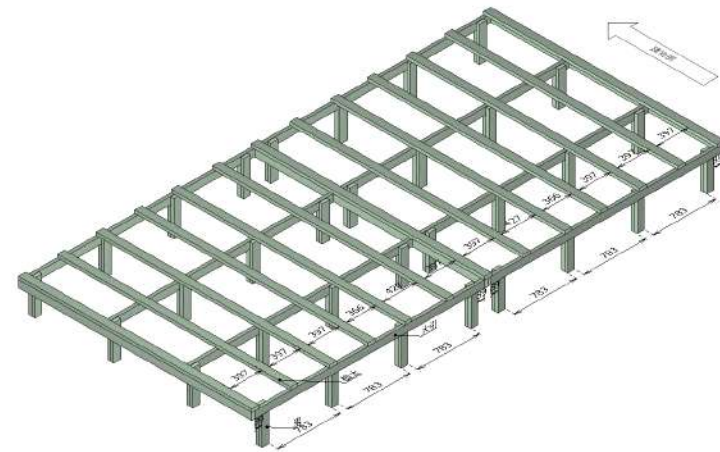

正面図

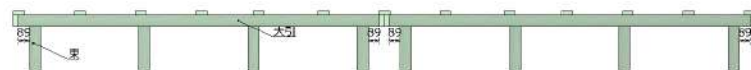


側面図




6000x2965_deck <幕板の寸法>

平面図

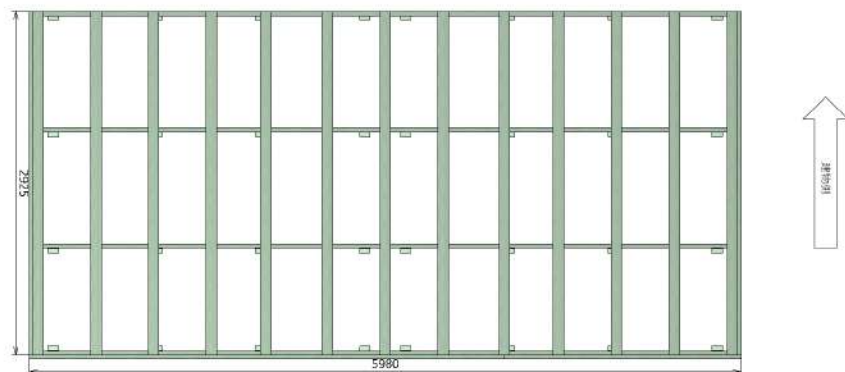

等角図(左)

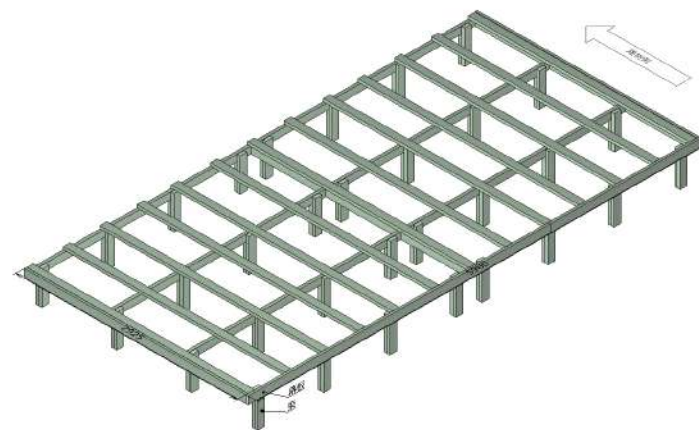

正面図




側面図




6000x2965_deck <床板の寸法>

平面図

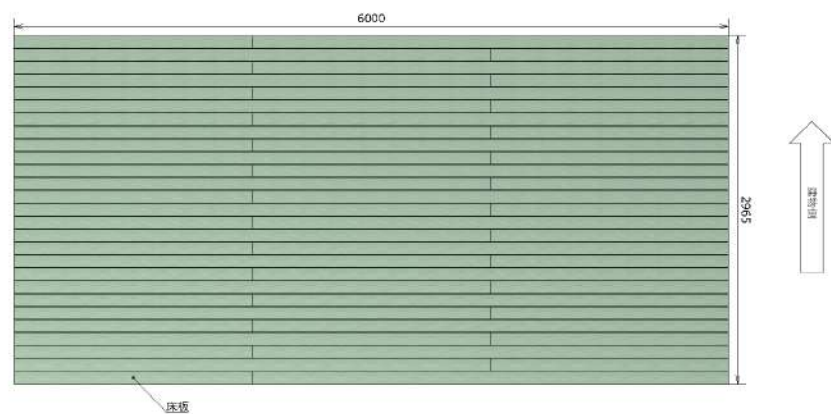

等角図(左)

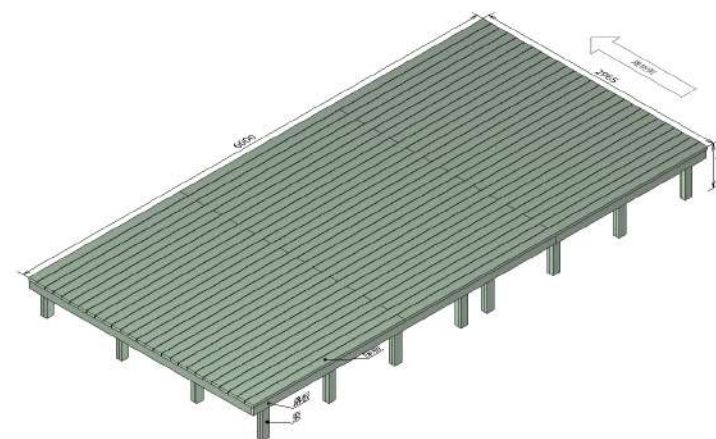

正面図



側面図

