





防腐ヒノキ 89.0mm x 38.0mm

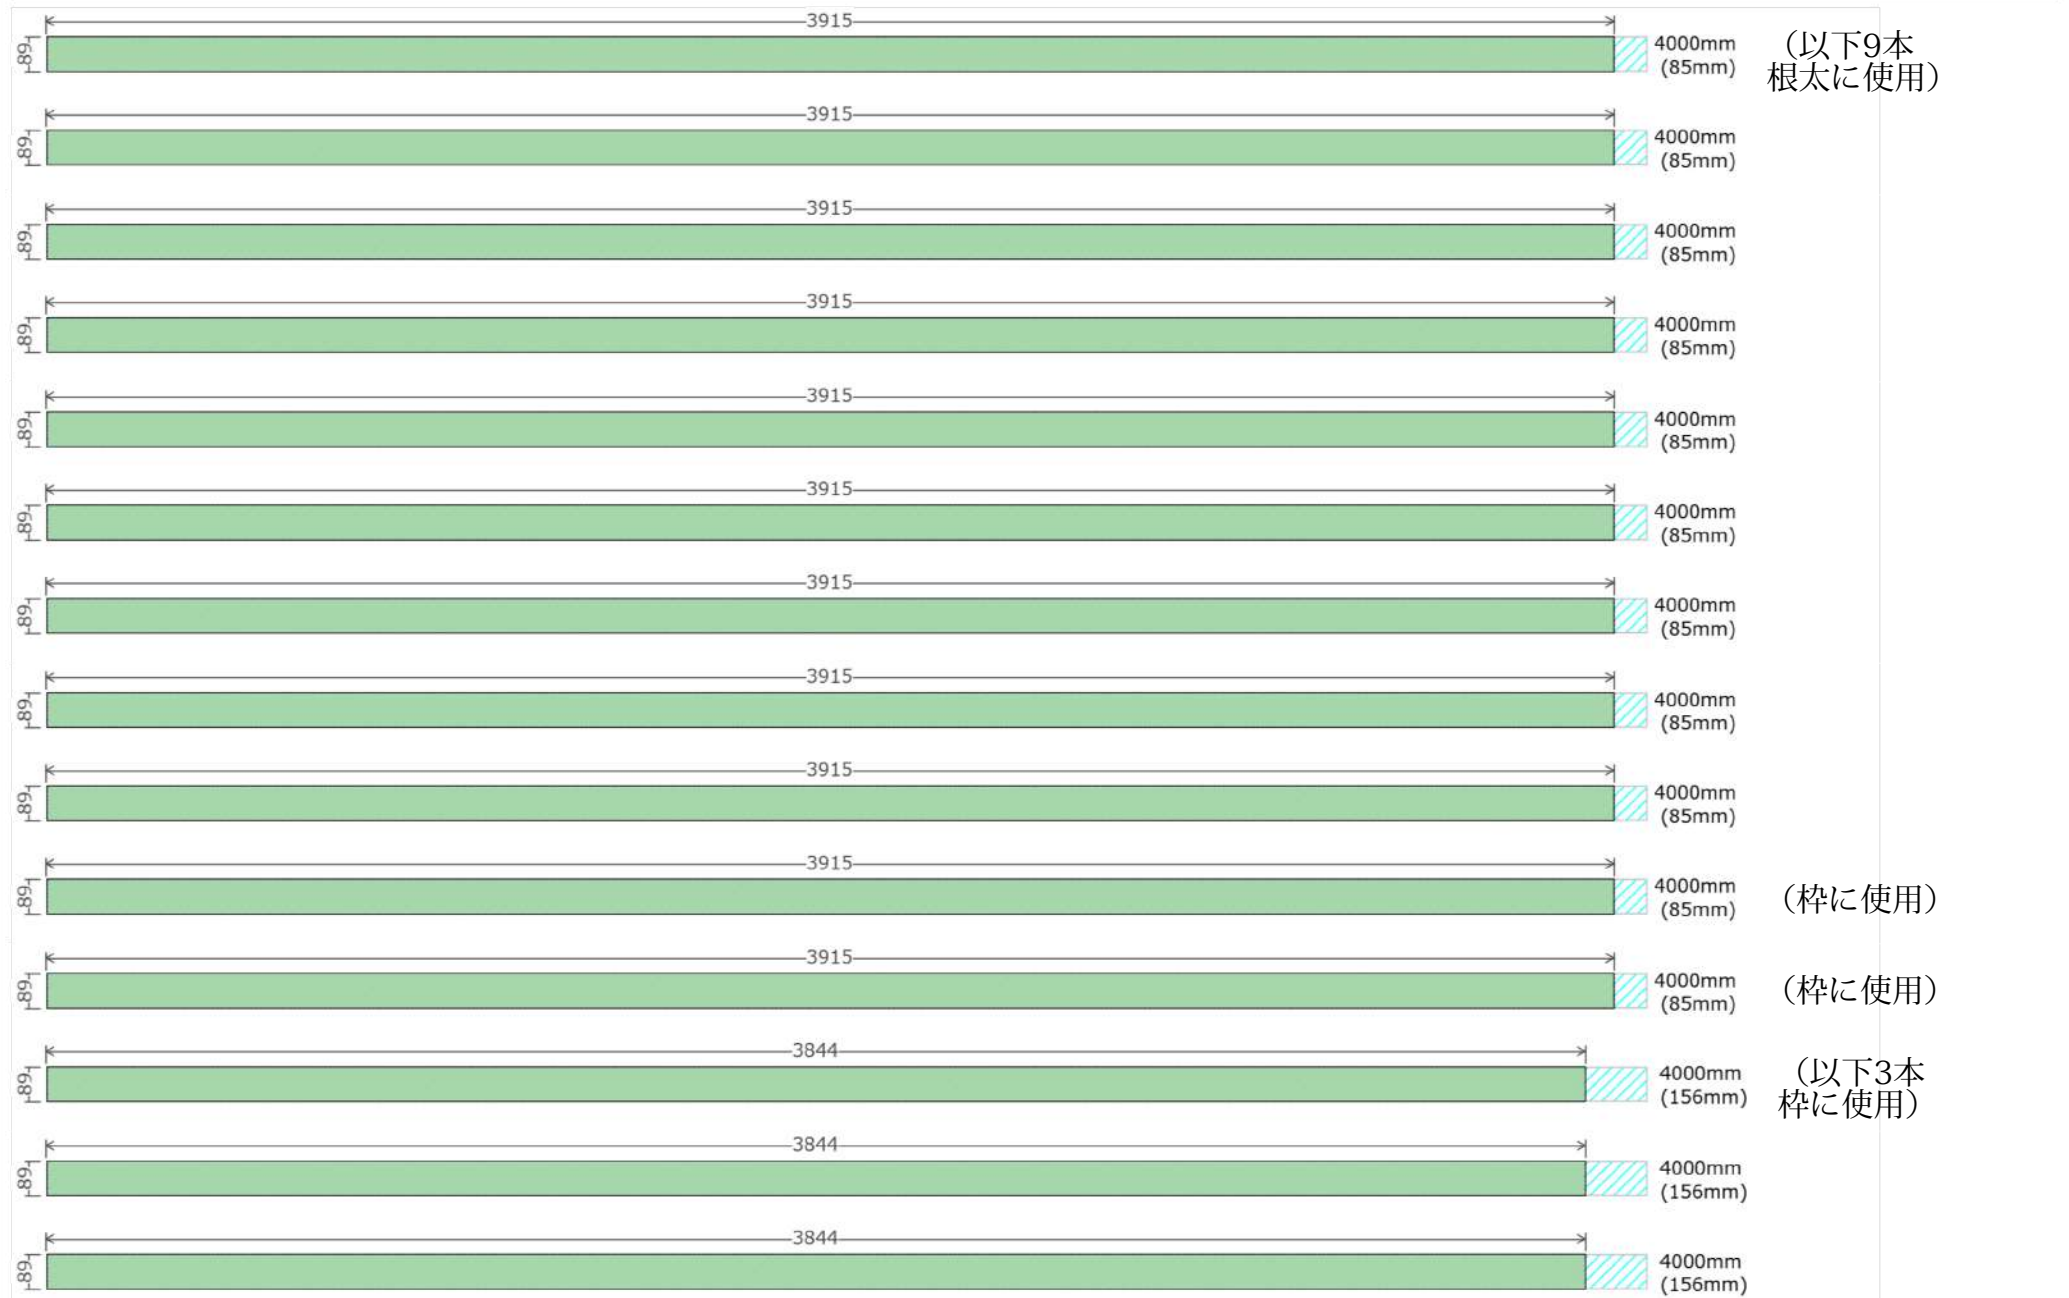

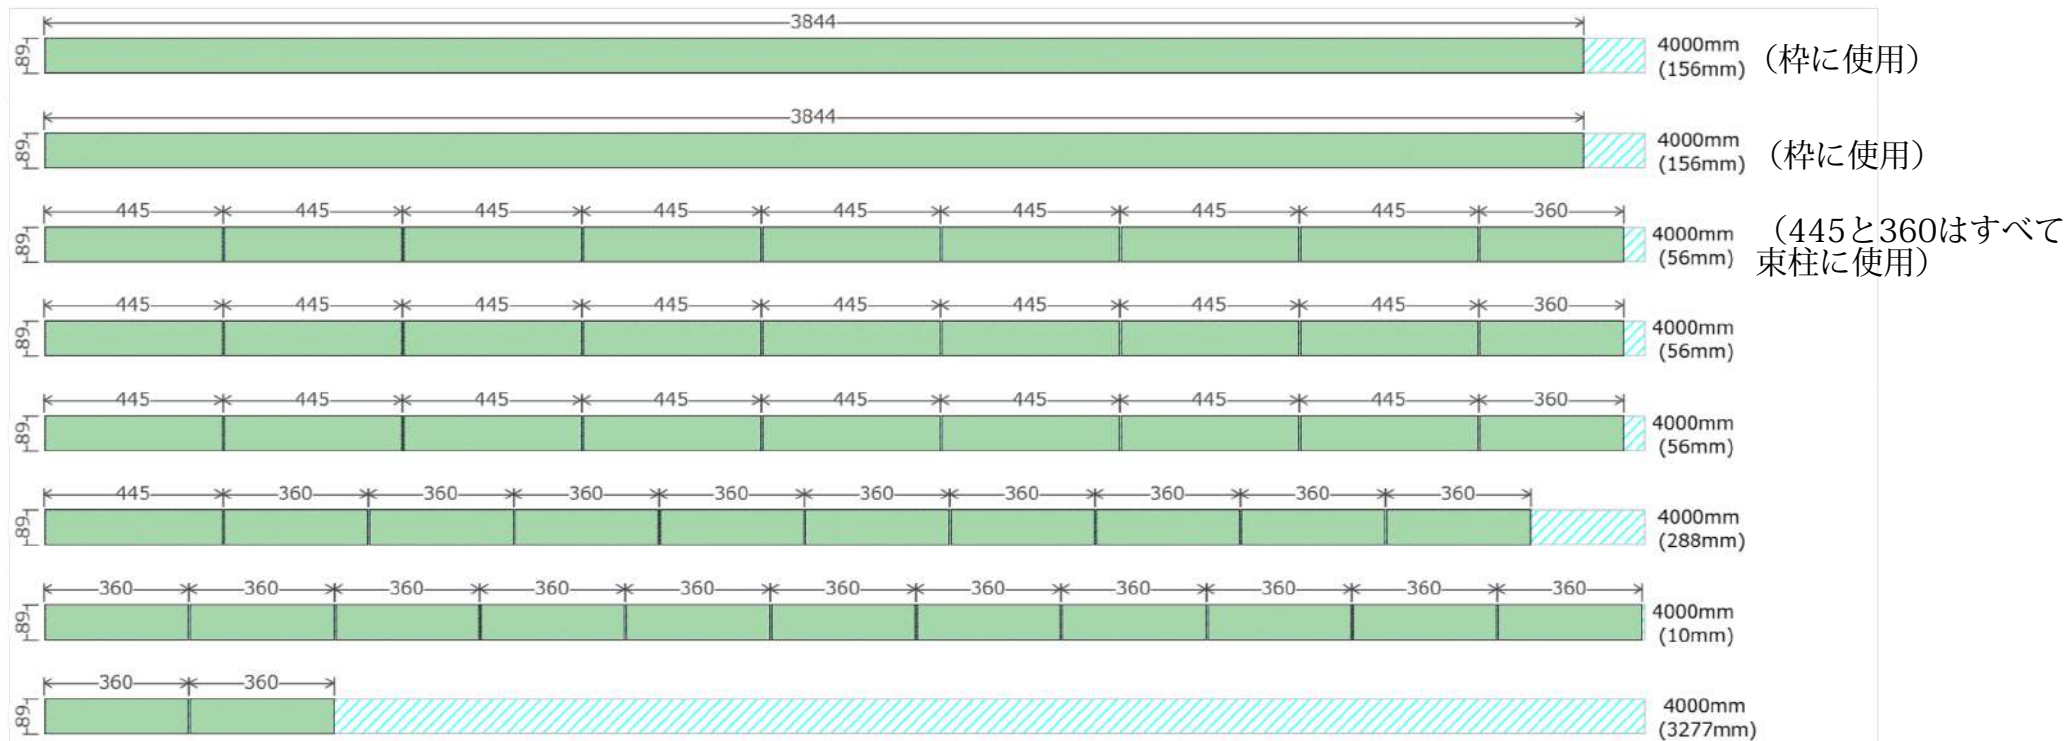



防腐ヒノキ 105.0mm x 30.0mm

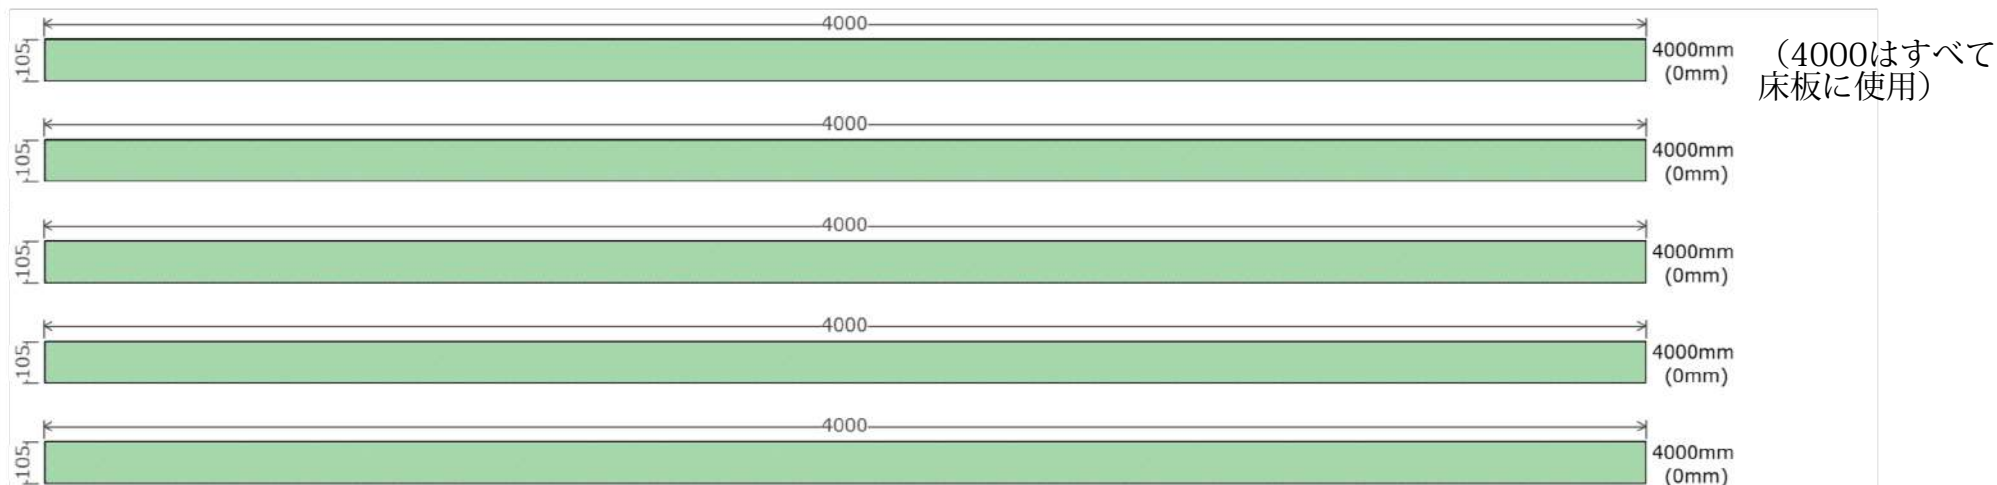

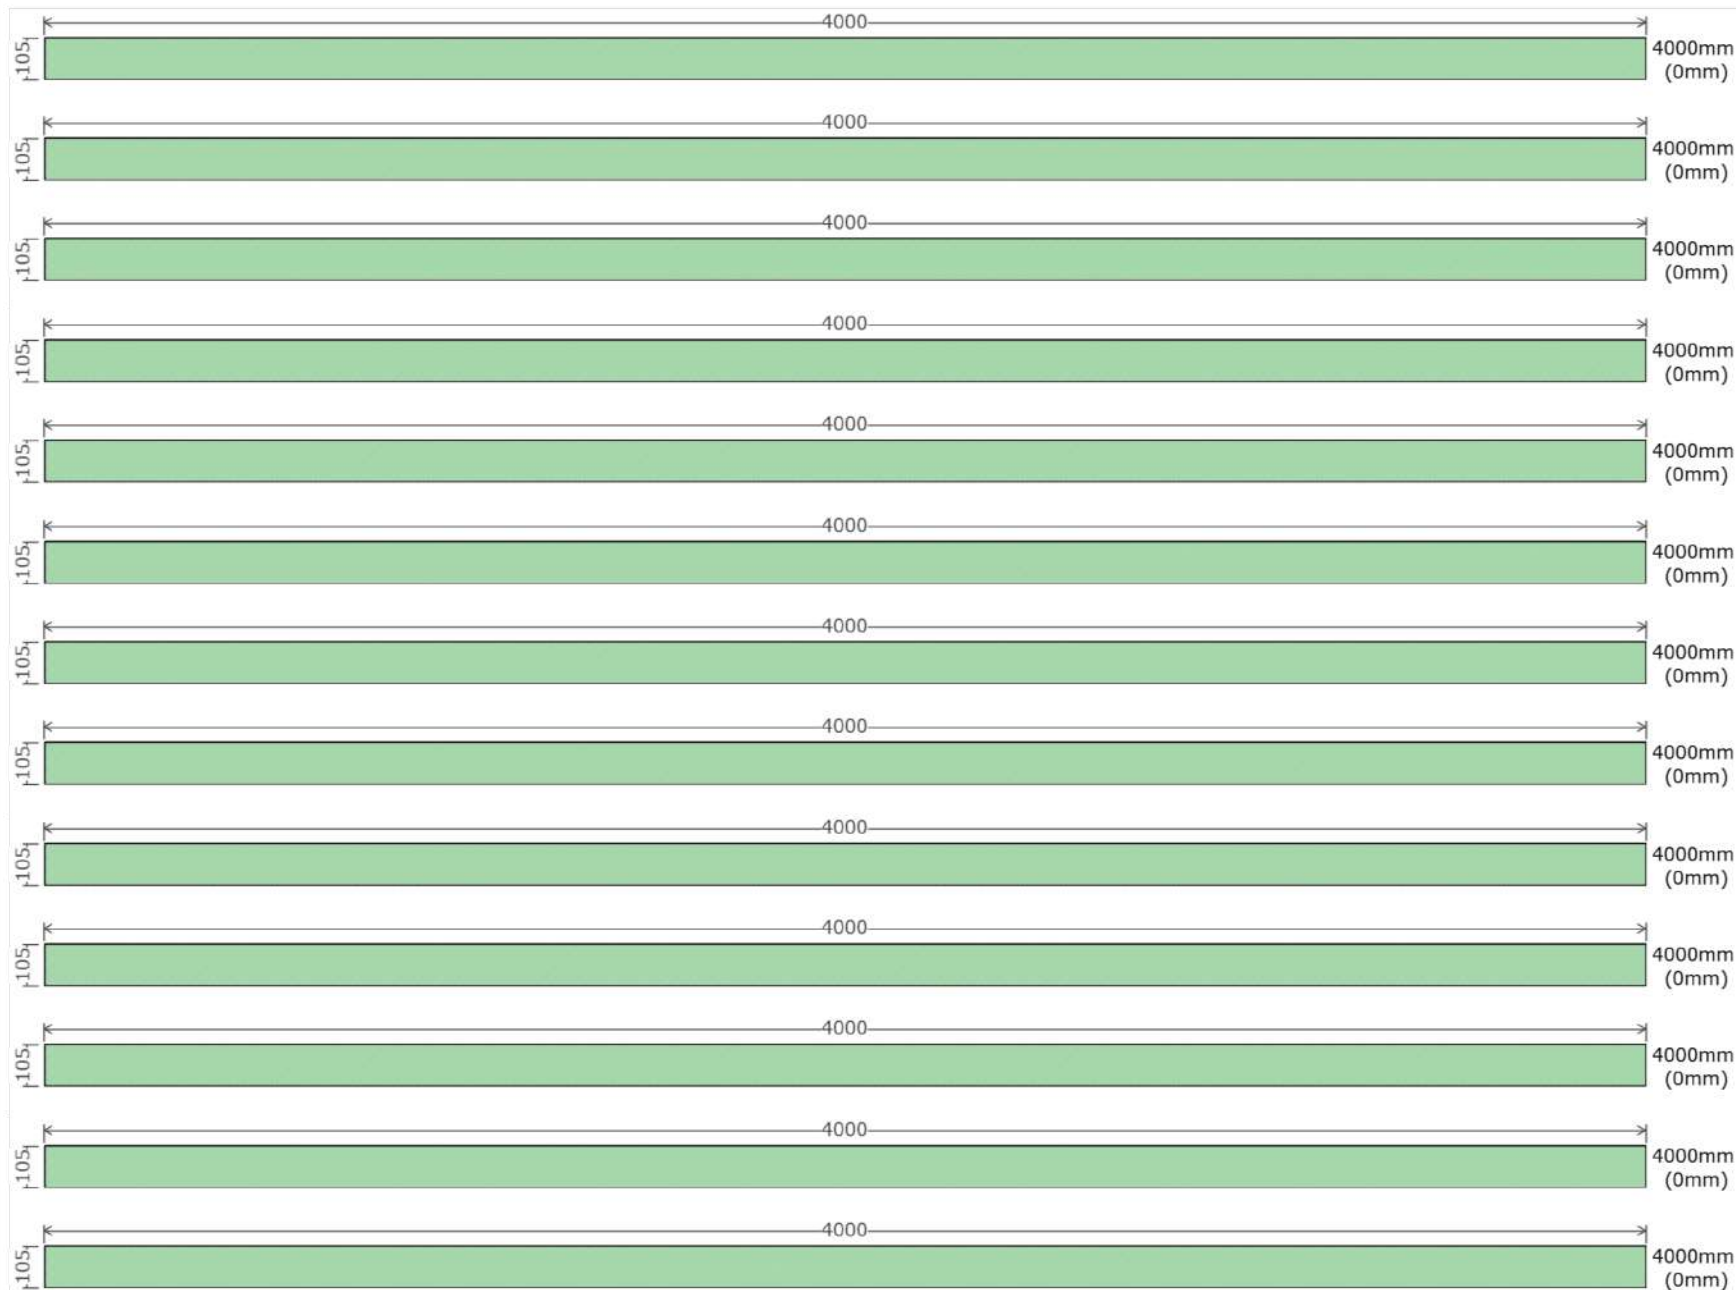

(4000はすべて
床板に使用)

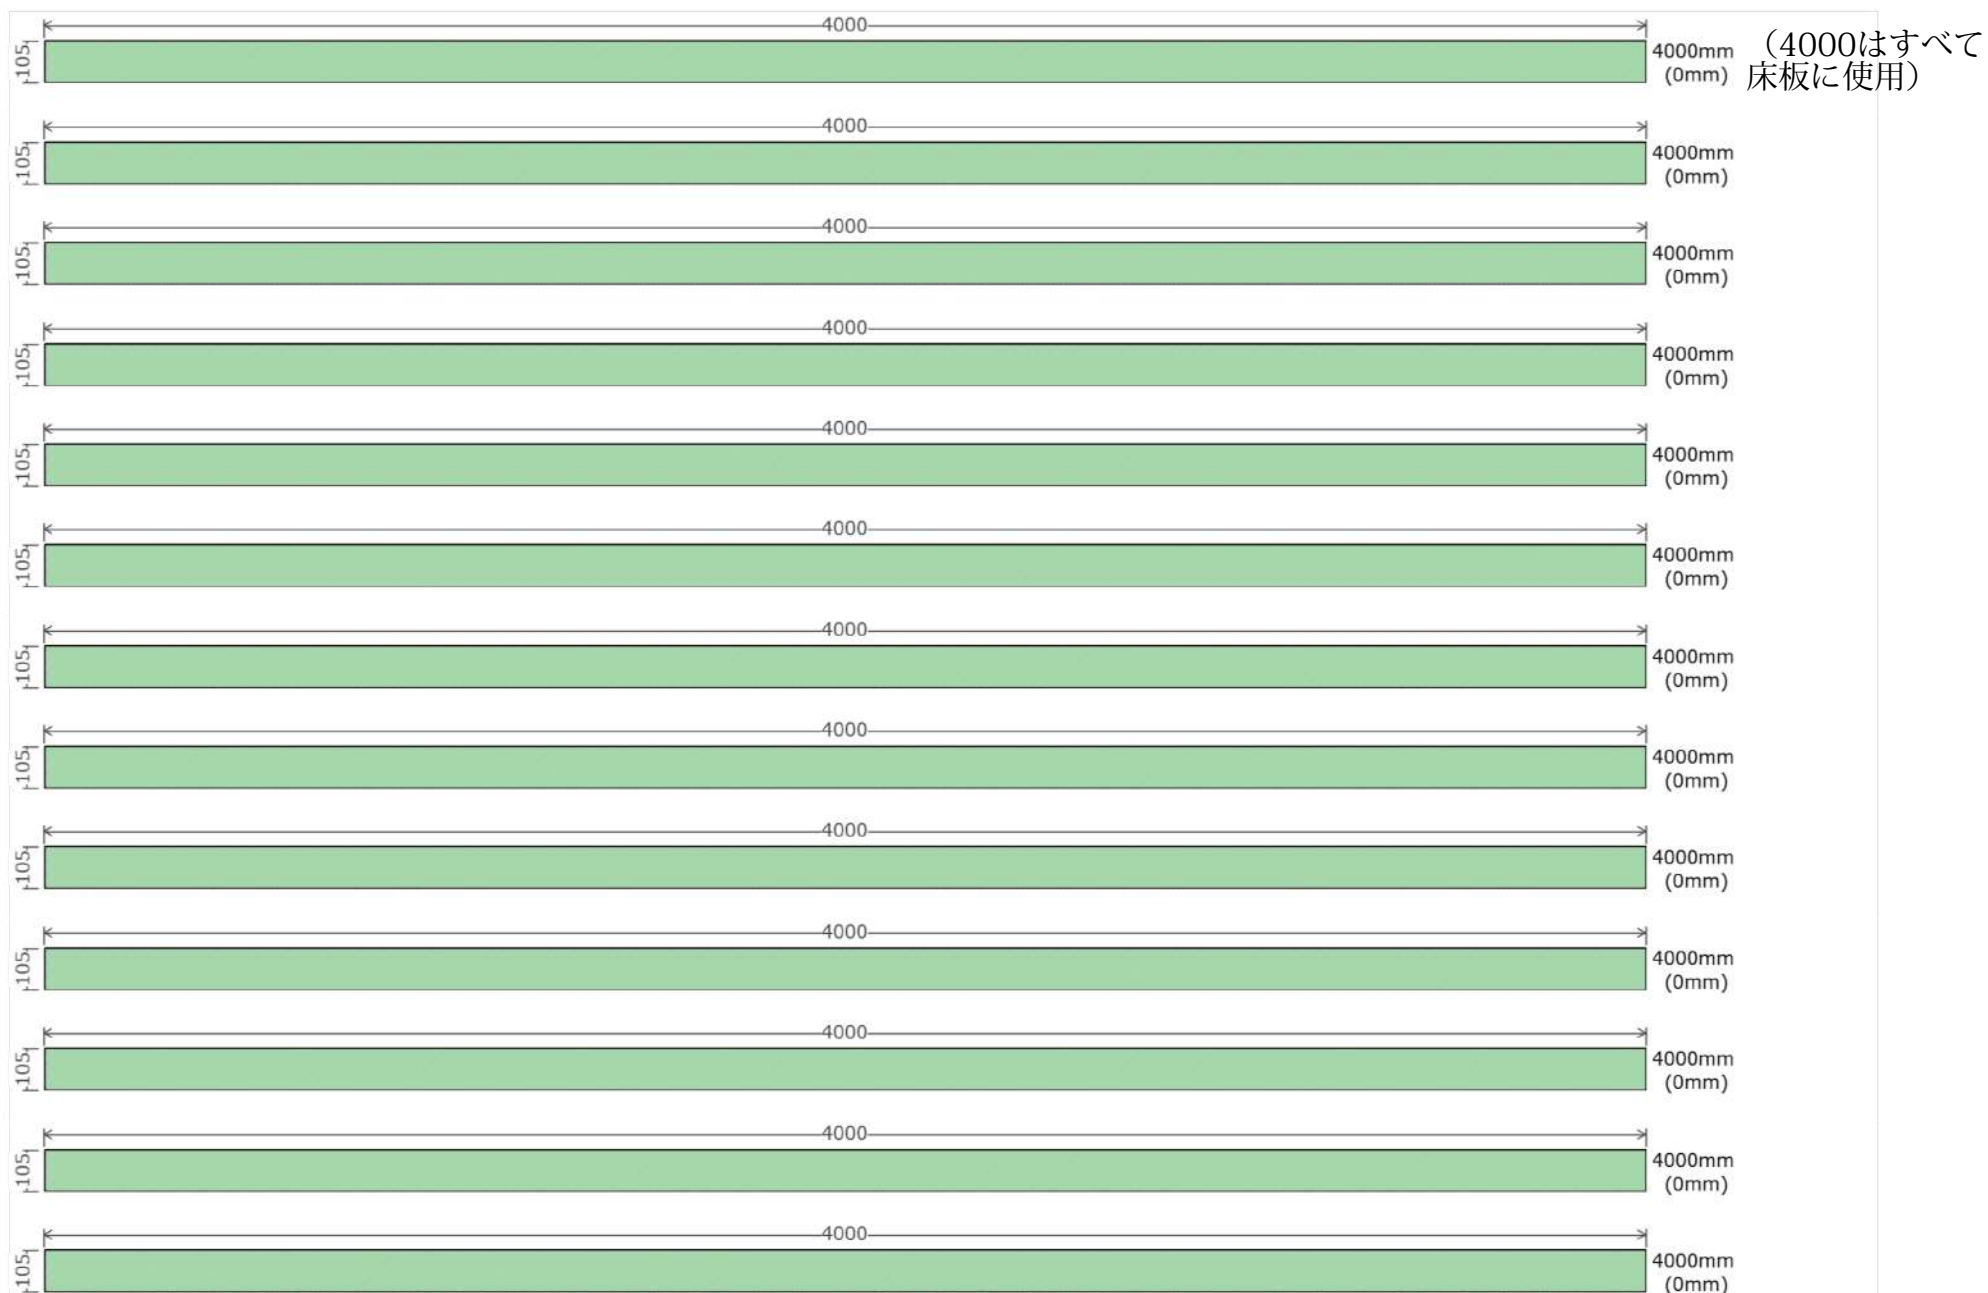

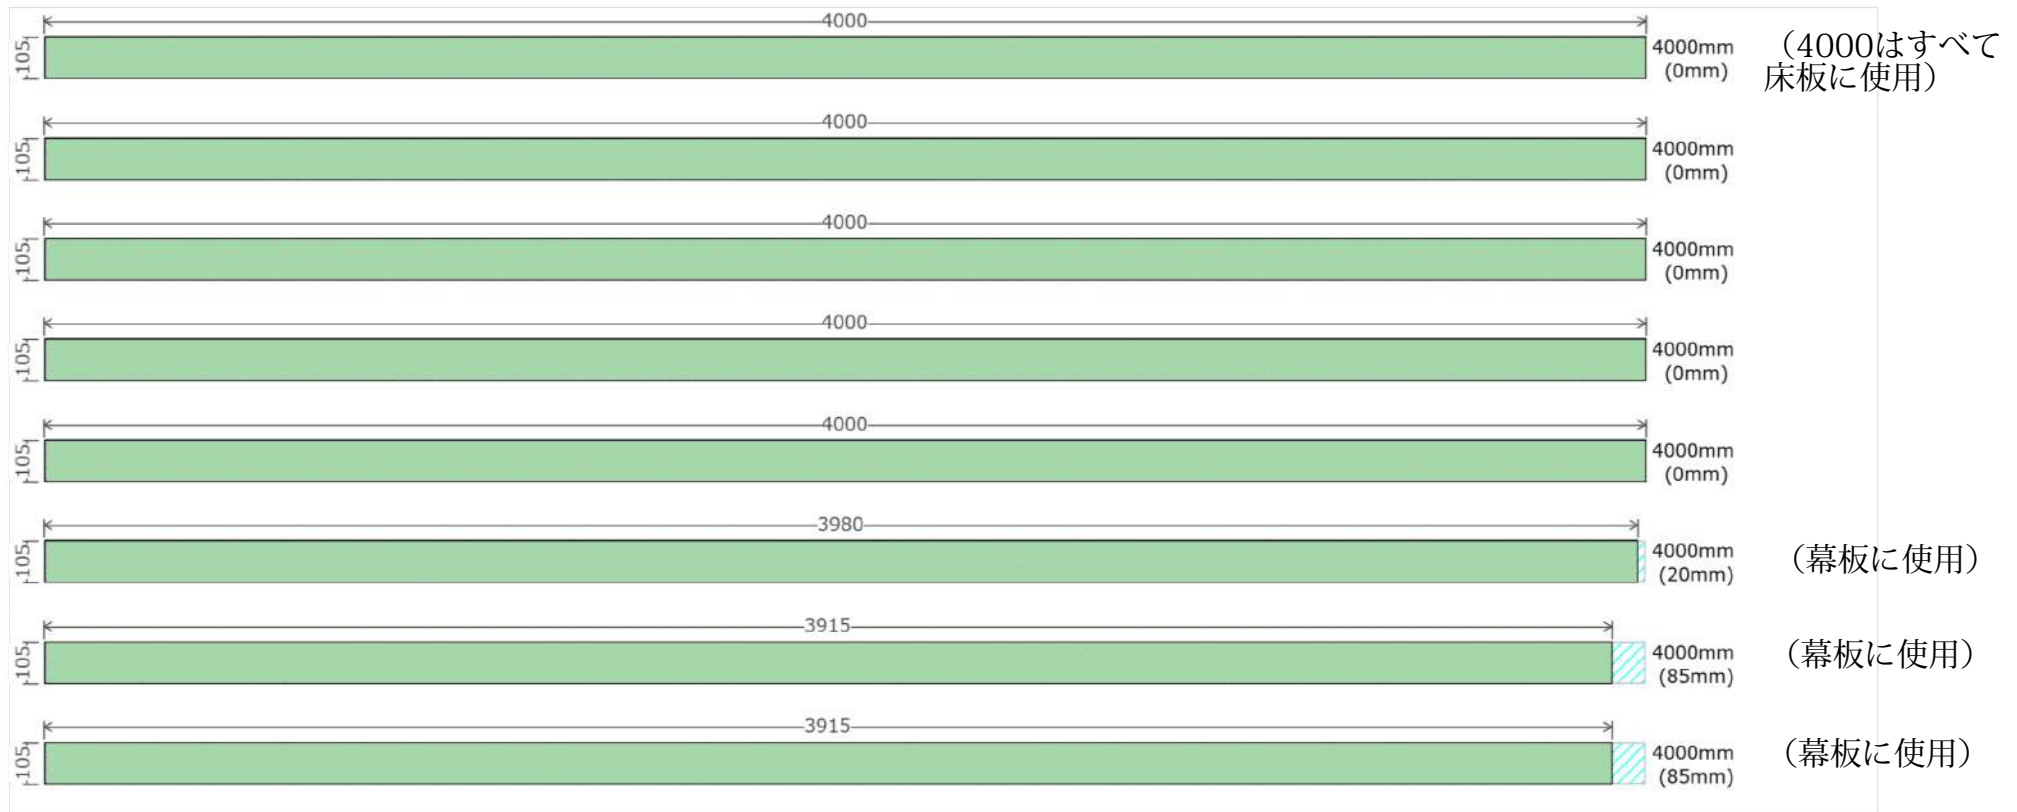


材料リスト

材料名	サイズ(幅×高さ×長さ)	数量
防腐ヒノキ	89×38×4000mm	22
防腐ヒノキ	105×30×4000mm	39
木材カット回数	-	69


塗料(塗装する場合) … 塗り面積63.69㎡

完成イメージ

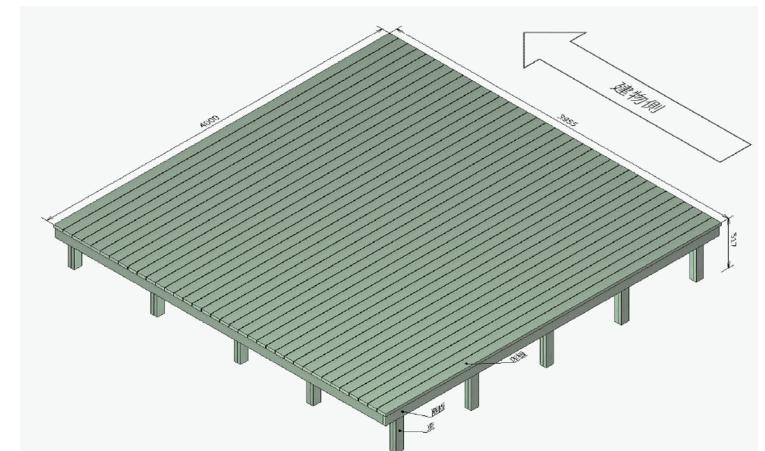


4000x3955_deck<桢・根太の寸法>

平面図

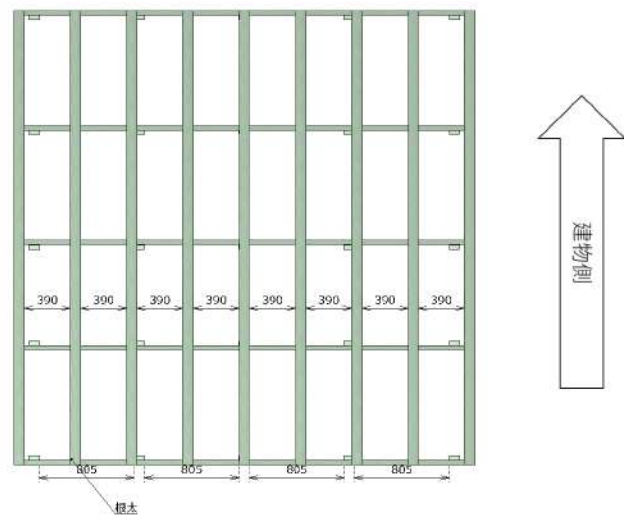

等角図(左)

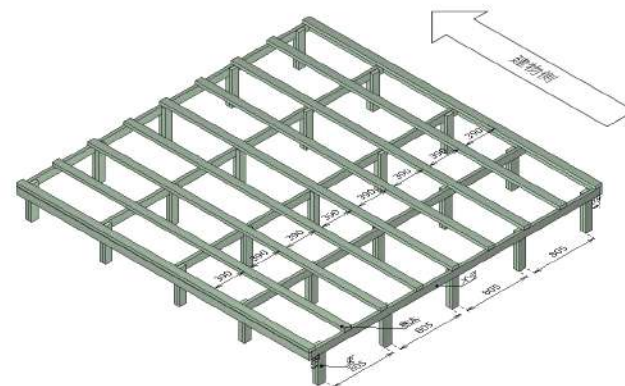

正面図




側面図




4000x3955_deck<幕板の寸法>

平面図

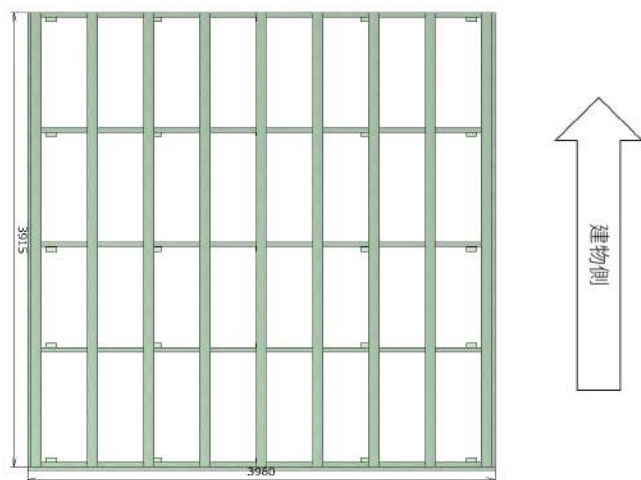

等角図(左)

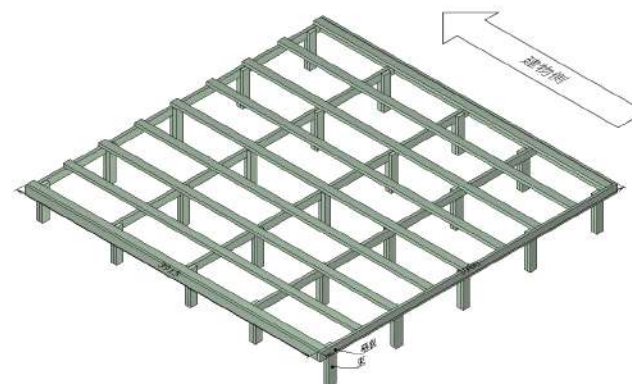

正面図




側面図




4000x3955_deck <床板の寸法>

平面図

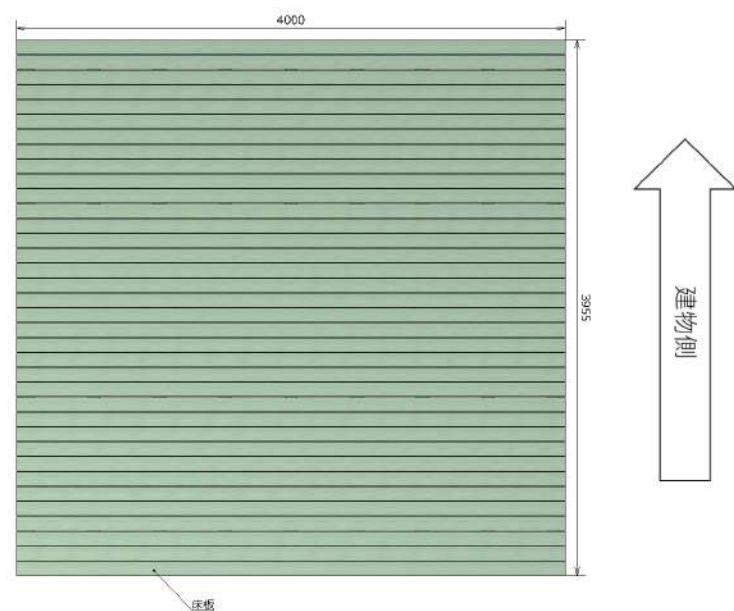

等角図(左)

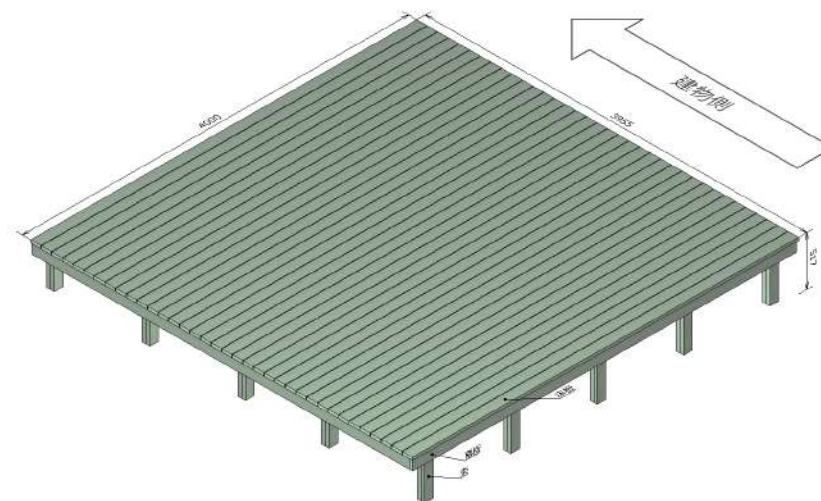

正面図



側面図

